



Planning and Strategy Committee of the Whole

12 June 2019

**UNDER SEPARATE COVER
ITEM 7.1 – ATTACHMENTS 1 TO 2**

Item 7.1 Boer War Memorial Relocation

<i>Attachment 1</i>	<i>Site Plan - Boer War Memorial Relocation</i>	<i>1</i>
<i>Attachment 2</i>	<i>3D Detail - Boer War Memorial Relocation.....</i>	<i>3</i>


QUEANBEYAN-PALERANG REGIONAL COUNCIL

Planning and Strategy Committee of the Whole Meeting Attachment

12 JUNE 2019

ITEM 7.1 BOER WAR MEMORIAL RELOCATION

ATTACHMENT 1 SITE PLAN - BOER WAR MEMORIAL RELOCATION

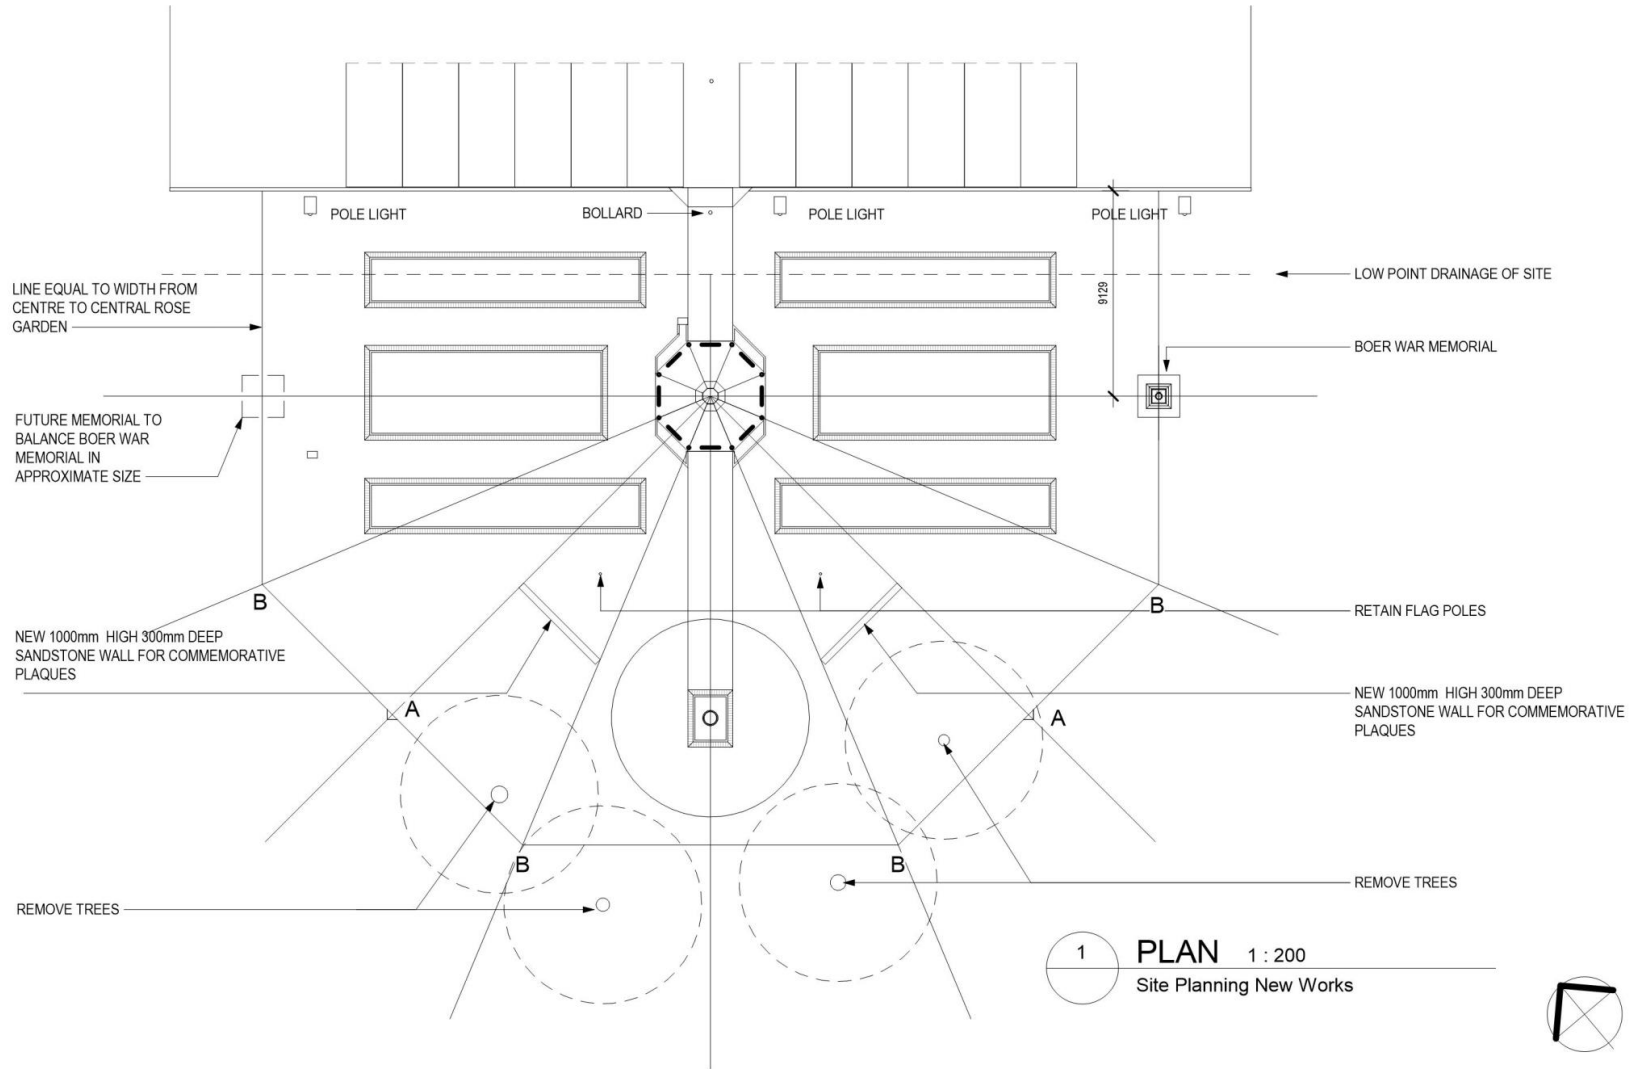

1 PLAN 1 : 200
 Site Planning New Works

NOTE: DO NOT SCALE OFF DRAWING

6/11/2018 10:21:47 AM	AMENDMENTS A 06/11/2018 INITIAL ISSUE	ARCHITECT EMA Eric Martin & Associates 10/68 Jardine Street KINGSTON ACT 2604 Ph 02 6260 6395 Fax 02 6260 6413 emaa@emaa.com.au <small>Eric Martin Registered Architect ACT 376 VIC 5150 NSW 5991 WA 1663 QLD 3391</small>	CLIENT QPRC	PROJECT QUEANBEYAN MOORE PARK MOORE PARK QUENABEYAN	CADFILE V:\Projects 2018\18184 Queanbeyan Moore Park\F PSP\18184_QBN_Moore_Park_PSP.rvt
				DRAWING TITLE SITE PLANNING NEW WORKS	SCALE 1:200@A3
					DRAWN PM
					DATE 06/11/2018
					ISSUE/ REVISION PSP A
					CHECKED EM
					DWG No 18184-PSP002/A

PRELIMINARY

QUEANBEYAN-PALERANG REGIONAL COUNCIL

Planning and Strategy Committee of the Whole Meeting
Attachment

12 JUNE 2019


ITEM 7.1 BOER WAR MEMORIAL RELOCATION

ATTACHMENT 2 3D DETAIL - BOER WAR MEMORIAL RELOCATION



PRELIMINARY

NOTE: DO NOT SCALE OFF DRAWING

AMENDMENTS A 06/11/2018 INITIAL ISSUE	ARCHITECT  Eric Martin & Associates 10/68 Jardine Street KINGSTON ACT 2604 Ph 02 6260 6395 Fax 02 6260 6413 emaa@emaa.com.au <small>Eric Martin Registered Architect ACT 376 VIC 5150 NSW 5991 WA 1863 QLD 3391</small>	CLIENT QPRC	PROJECT QUEANBEYAN MOORE PARK MOORE PARK QUENABEYAN	CADFILE V:\Projects 2018\18184 Queanbeyan Moore Park\F PSP\18184_GEN_Moore_Park_PSP.rvt	
				DRAWING TITLE 3D DETAIL NEW WORKS	SCALE 1:0@A3
				DATE 06/11/2018	ISSUE/ REVISION PSP A
				CHECKED EM	DWG No 18184-PSP007/A

6/11/2018 10:21:50 AM