


**NOTE**

PAVILION FINISHED FLOOR LEVEL IS TO MATCH THE EXISTING CONCRETE SLAB ON SITE

**FINISHES LEGEND**


- BT BITUMEN
- CONC BROOM FINISHED CONCRETE
- CSR CORRUGATED STEEL WOODLAND GREY
- CSW1 CORRUGATED STEEL WINDSPRAY
- CSW2 CORRUGATED STEEL PAPERBARK
- TILE 600X600 CERAMIC TILES

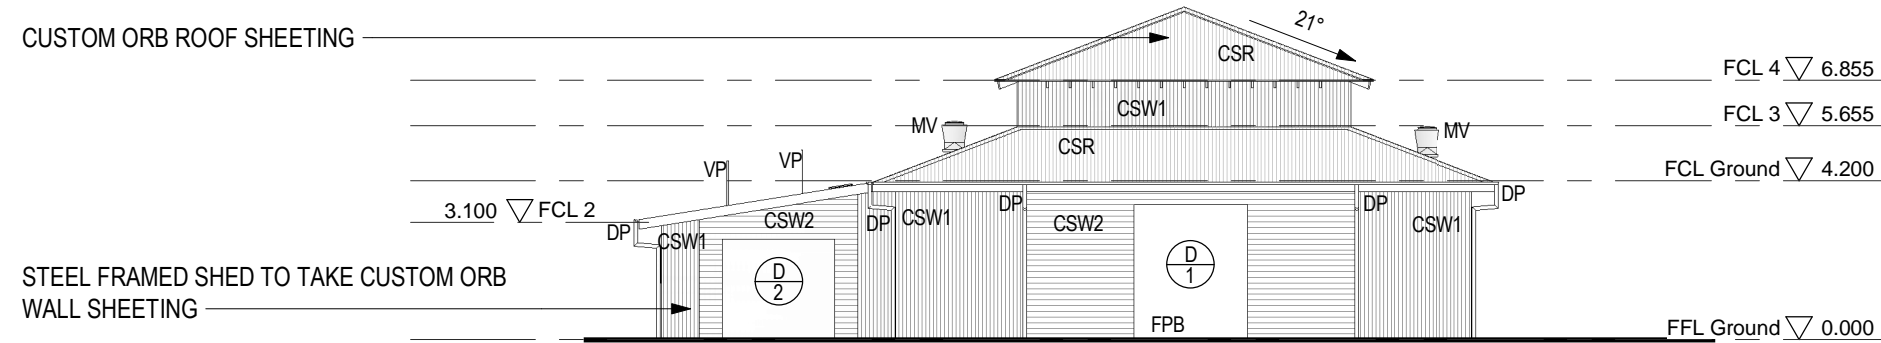


**LEGEND**

- DP DOWNPIPE
- MV EXHAUST ROOF UNIT
- SL SKYLIGHT
- VP VENT PIPE

**2** **ELEVATION** 1 : 200  
WEST ELEVATION

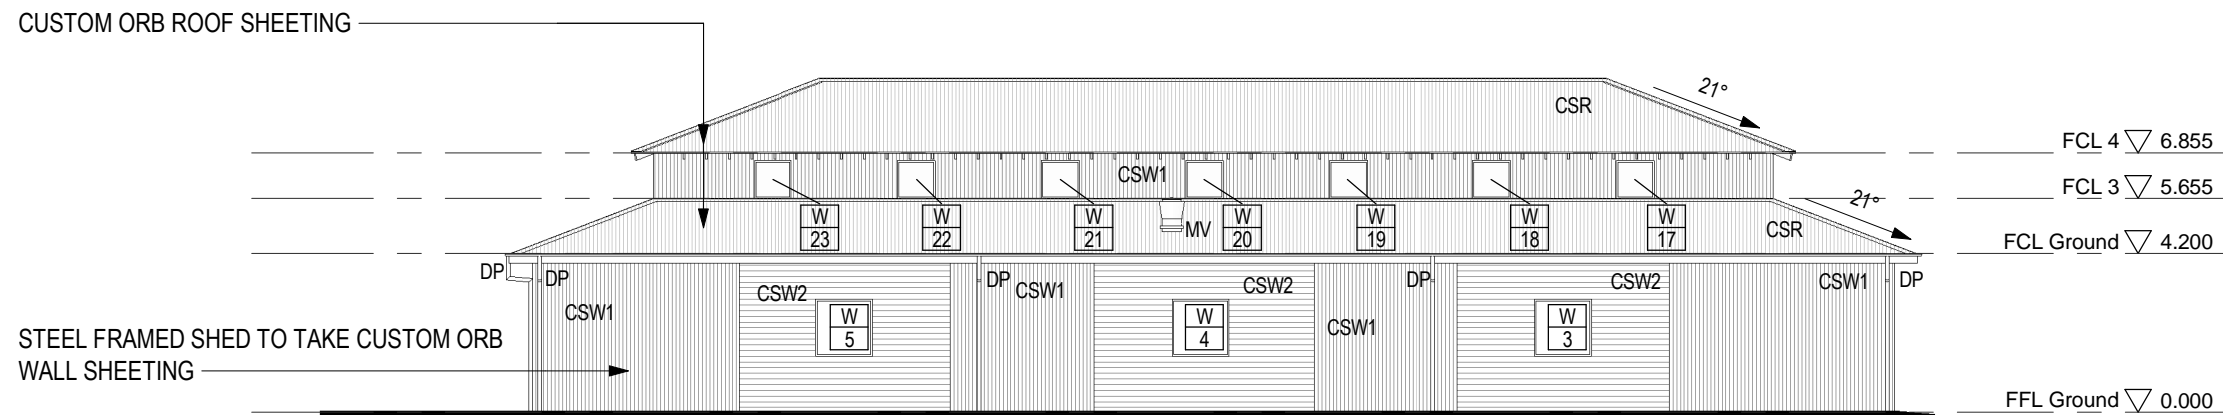

**1** **ELEVATION** 1 : 200  
SOUTH ELEVATION

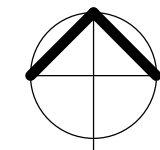

NOTE: DO NOT SCALE OFF DRAWING

13/04/2018 10:38:30 AM

<p><b>AMENDMENTS</b></p> <p>A 22/05/2017 ISSUED FOR CLIENT REVIEW</p> <p>B 07/06/2017 ISSUED FOR CONSULTANT COORDINATION</p> <p>C 13/04/2018 ISSUED FOR CONSULTANT COORDINATION</p>	<p><b>ARCHITECT</b></p> <p style="font-size: 2em; font-weight: bold; color: red;">EMA</p> <p>Eric Martin &amp; Associates 10/68 Jardine Street KINGSTON ACT 2604 Ph 02 6260 6395 Fax 02 6260 6413 emaa@emaa.com.au <small>Eric Martin Registered Architect ACT 376 VIC 5150 NSW 5991 WA 1663 QLD 3391</small></p>	<p><b>CLIENT</b></p> <p><b>QUEANBEYAN PALERANG REGIONAL COUNCIL</b></p>	<p><b>PROJECT</b></p> <p><b>QUEANBEYAN SHOWGROUND PAVILION</b> GLEBE AVENUE QUEANBEYAN</p>	<p><b>CADFILE</b> <small>V:\Projects 2016\16232 Queanbeyan Showgrounds Pavilion\H Documentation\DA\16232_QbnShowGroundPavillion_DA.rvt</small></p>						
		<p><b>DRAWING TITLE</b></p> <p><b>ELEVATIONS</b></p>		<table border="1" style="width: 100%; border-collapse: collapse;"> <tr> <td style="width: 50%;"><b>SCALE</b> 1:200@A3</td> <td style="width: 50%;"><b>DRAWN</b> CE</td> </tr> <tr> <td><b>DATE</b> 12/05/2017</td> <td><b>ISSUE/ REVISION</b> PSP C</td> </tr> <tr> <td><b>CHECKED</b> EM</td> <td><b>DWG No</b> 16232-DA202/C</td> </tr> </table>	<b>SCALE</b> 1:200@A3	<b>DRAWN</b> CE	<b>DATE</b> 12/05/2017	<b>ISSUE/ REVISION</b> PSP C	<b>CHECKED</b> EM	<b>DWG No</b> 16232-DA202/C
<b>SCALE</b> 1:200@A3	<b>DRAWN</b> CE									
<b>DATE</b> 12/05/2017	<b>ISSUE/ REVISION</b> PSP C									
<b>CHECKED</b> EM	<b>DWG No</b> 16232-DA202/C									