


SITE COVER CALCULATION


EXISTING SITE = 38460m²
 EXISTING BUILDINGS = 1411m²
 PROPOSED PAVILION = 738m²
 TOTAL SITE COVERAGE = 2149m²

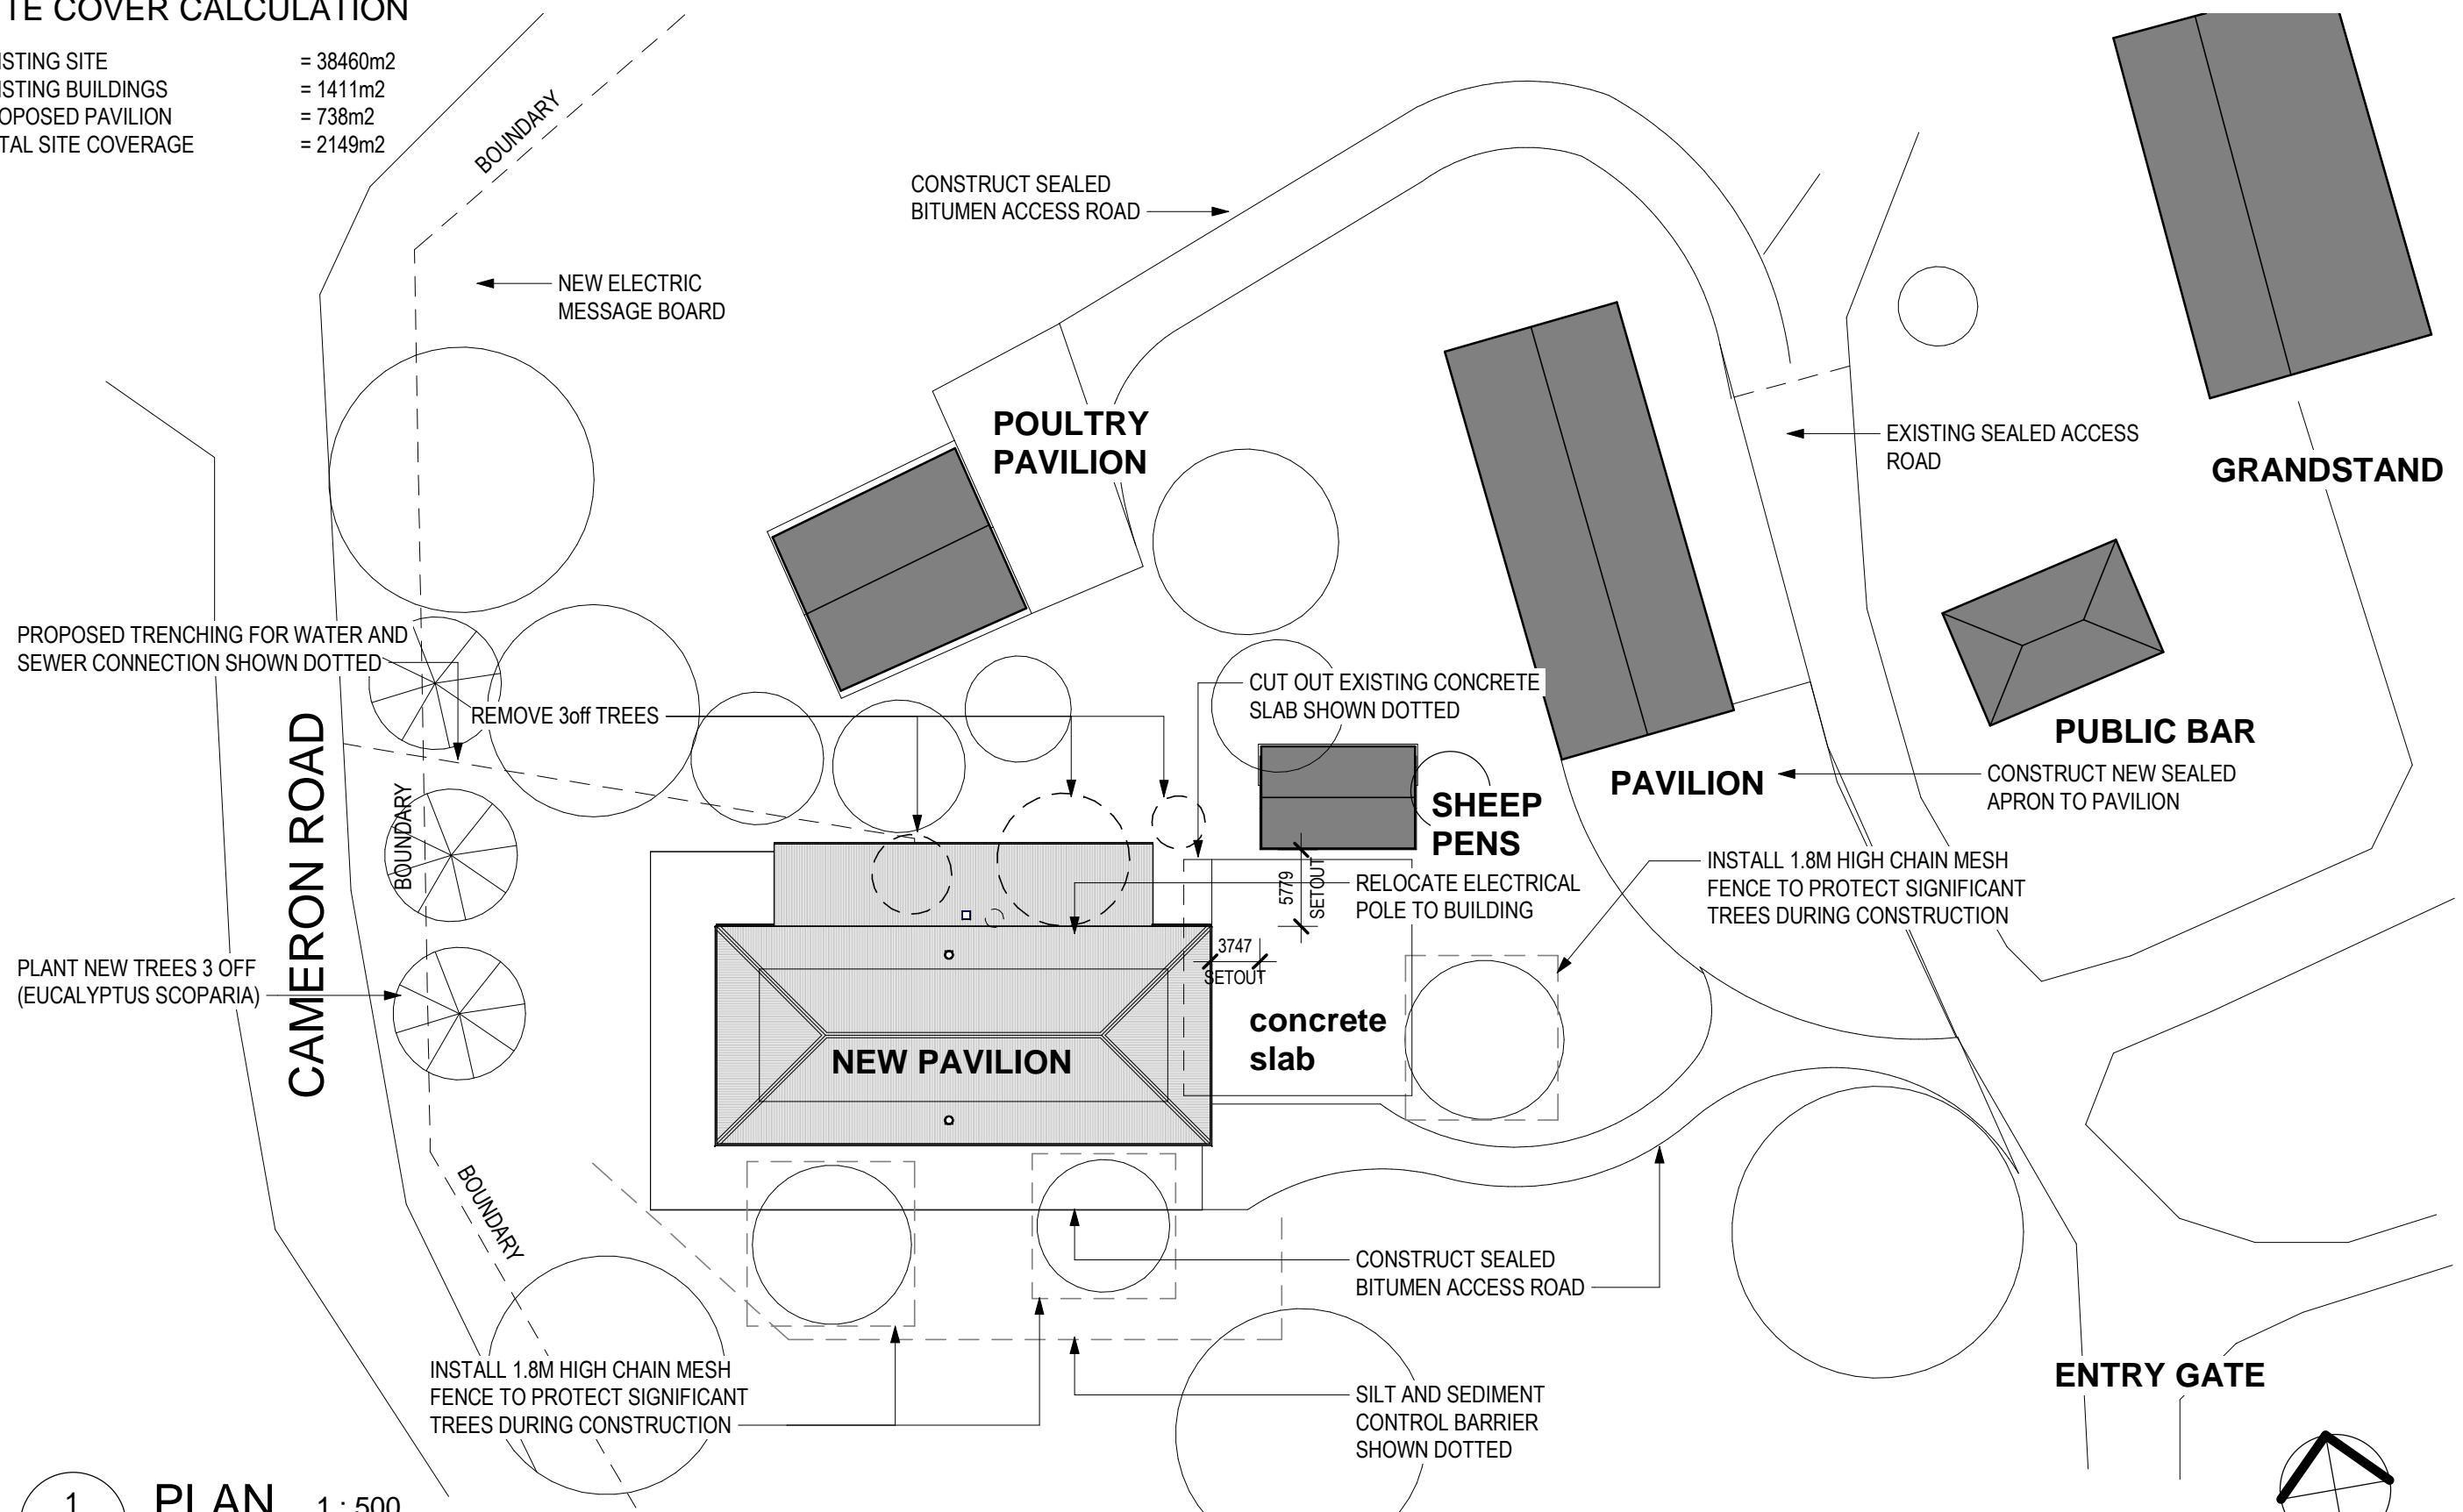

1 PLAN 1 : 500
 DA201 Site

NOTE: DO NOT SCALE OFF DRAWING

13/04/2018 10:38:25 AM

AMENDMENTS A 22/05/2017 ISSUED FOR CLIENT REVIEW B 07/06/2017 ISSUED FOR CONSULTANT COORDINATION C 24/07/2017 ISSUED FOR CONSULTANT COORDINATION D 13/04/2018 ISSUED FOR CONSULTANT COORDINATION	ARCHITECT  Eric Martin & Associates 10/68 Jardine Street KINGSTON ACT 2604 Ph 02 6260 6395 Fax 02 6260 6413 emaa@emaa.com.au <small>Eric Martin Registered Architect ACT 376 VIC 5150 NSW 5991 WA 1663 QLD 3391</small>	CLIENT QUEANBEYAN PALERANG REGIONAL COUNCIL	PROJECT QUEANBEYAN SHOWGROUND PAVILION GLEBE AVENUE QUEANBEYAN	CADFILE V:\Projects 2016\16232 Queanbeyan Showgrounds Pavilion\H Documentation\DA\16232_QbnShowGroundPavilion_DA.rvt	
				SCALE 1:500@A3	DRAWN CE
				DATE 11/05/2017	ISSUE/ REVISION PSP D
				CHECKED EM	DWG No 16232-DA002/D
DRAWING TITLE SITE PLAN					