


PS112216-CIV-0001

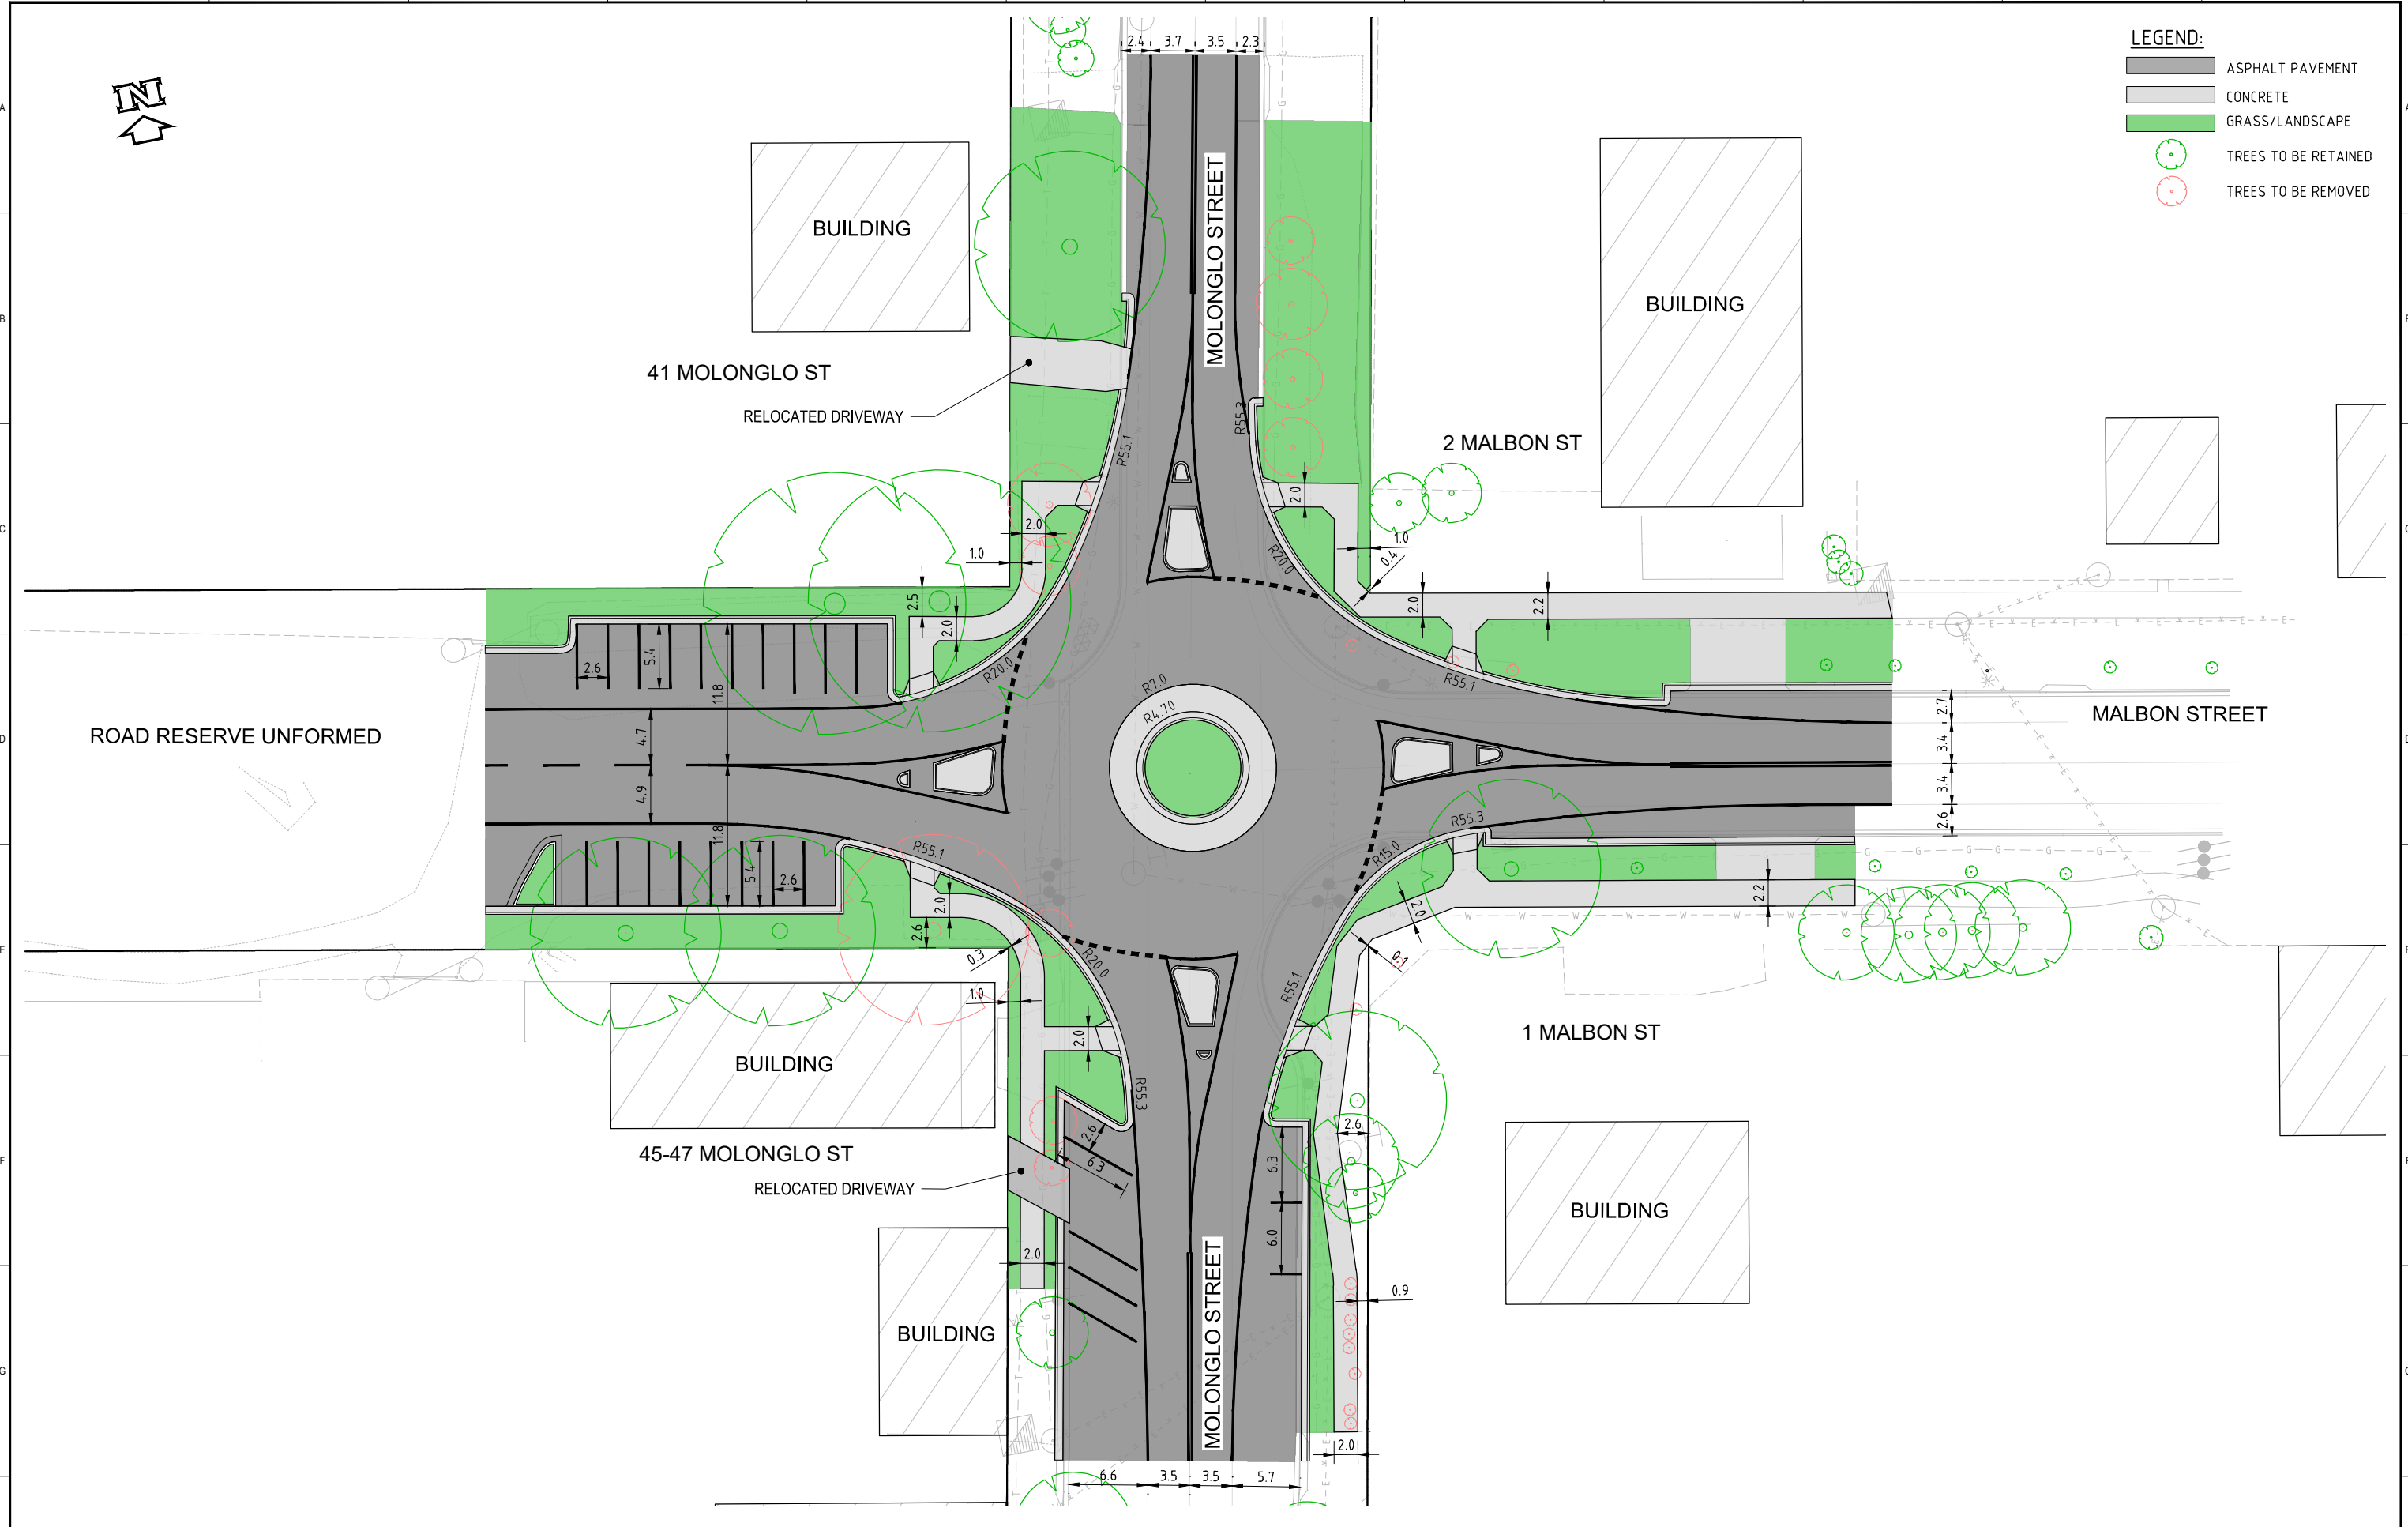


- LEGEND:**
- ASPHALT PAVEMENT
 - CONCRETE
 - GRASS/LANDSCAPE
 - TREES TO BE RETAINED
 - TREES TO BE REMOVED



File name: I:\CORP\BIBAN\NET\AZ\PROJECTS\PS112216_BUNGENDORE_ROUNDAB\WIP\BIM\CURRENT DRAWINGS\PS112216-CIV-0001.DWG, printed on 4 March, 2020 9:14:07 AM, by Charentin, Tim

REV	DATE	BY	DESCRIPTION	CHK	APPD
A	02.03.2020	J.H	PRELIMINARY DESIGN	R.W.	M.C.

REFERENCE COORDINATION DRAWINGS			
DESCRIPTION	DRAWING NO.	REV	CHK
SURVEY DATUM			
HORIZONTAL DATUM:		VERTICAL DATUM:	

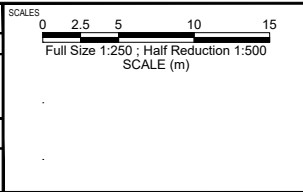

A1 ORIGINAL
DO NOT SCALE THIS DRAWING

SIGNED: _____
APPROVED

DATE: _____
REQ: _____

© WSP Australia Pty Ltd.

Level 27, 680 George Street, Sydney
GPO Box 5394, NSW 2001, Australia
Tel: +61 2 9272 5100 Fax: +61 2 9272 5101
wsp.com

CLIENT:
**QUEANBEYAN PALERANG
REGIONAL COUNCIL**

PROJECT: **MOLONGLO-MALBON ST ROUNDABOUT**

TITLE: **GENERAL ARRANGEMENT PLAN**

DRAWING STATUS: PRELIMINARY ISSUE <small>NOT FOR CONSTRUCTION</small>		
DESIGNED: N.LINFORD	CHECKED: C.MARTINEZ	APPROVED: C.WILLIAMS
PROJECT No: PS112216	DRAWN: J.HASTIE	DATE: 02.03.2020
DRAWING No: PS112216 - CIV - 0001		REV: A