


[illegible]

PAVEMENT LEGEND

PAVEMENT INTERFACE	ROAD PAVEMENT TYPE 1	ROAD PAVEMENT TYPE 2	ROAD PAVEMENT TYPE 3	ROAD PAVEMENT TYPE 4	LANDSCAPING - REFER LANDSCAPING PLANS

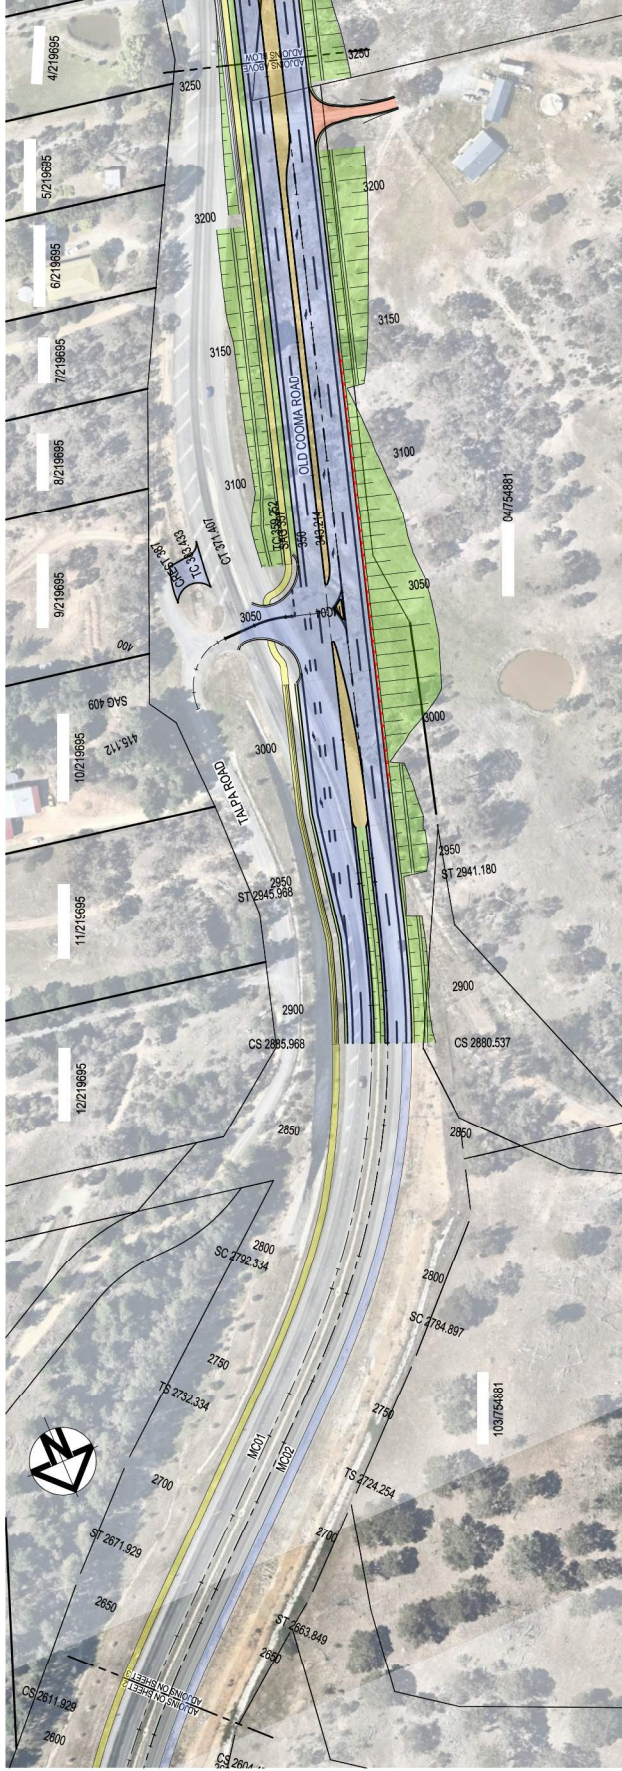

at&l

Civil Engineers and Project Managers

Level 7, 153 Walker Street
North Sydney NSW 2060
Tel: 02 9439 1777
Fax: 02 9923 1055
info@atandl.com.au

PRELIMINARY
NOT FOR CONSTRUCTION

Drawing No.
C901

Project No.
18-537

Issue
A

Project
OLD COOMA ROAD
REALIGNMENT
STAGE 2
QUEANBEYAN

Client
QPRC

Bar Scales
1 : 1000 @ A1
1 : 2000 @ A3

Drawn
MM
Designed
MM
Checked
PM
Approved
PM

Scales
1 : 1000
Grid
MGA
Height
AHD

THIS DRAWING CANNOT BE
COPIED OR REPRODUCED IN
ANY FORM OR USED FOR ANY
OTHER PURPOSE OTHER THAN
THAT ORIGINALLY INTENDED
WITHOUT THE WRITTEN
PERMISSION OF AT&L

Issue


Description

Date

XXXX

100mm or Original

PLAN
SHEET 2 OF 3

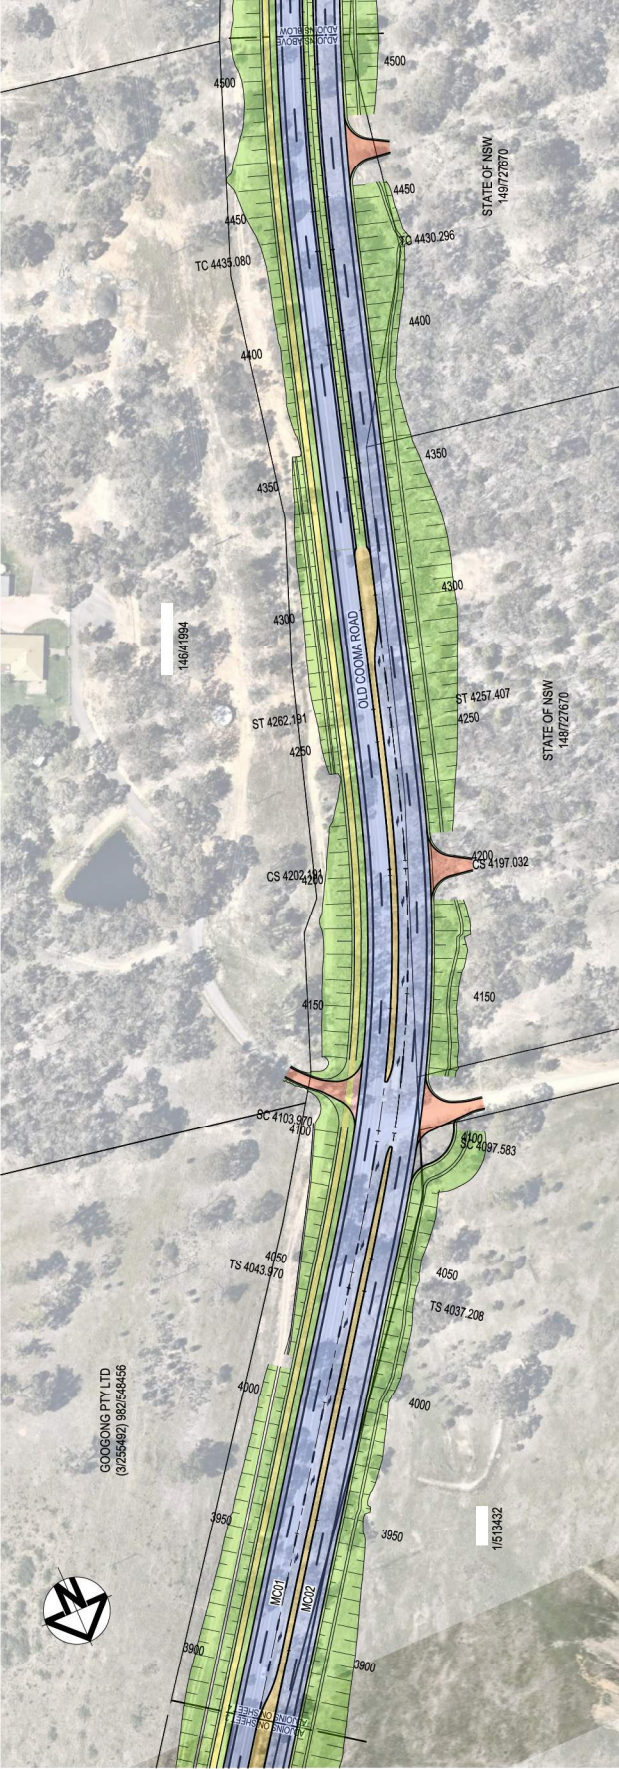[illegible]