


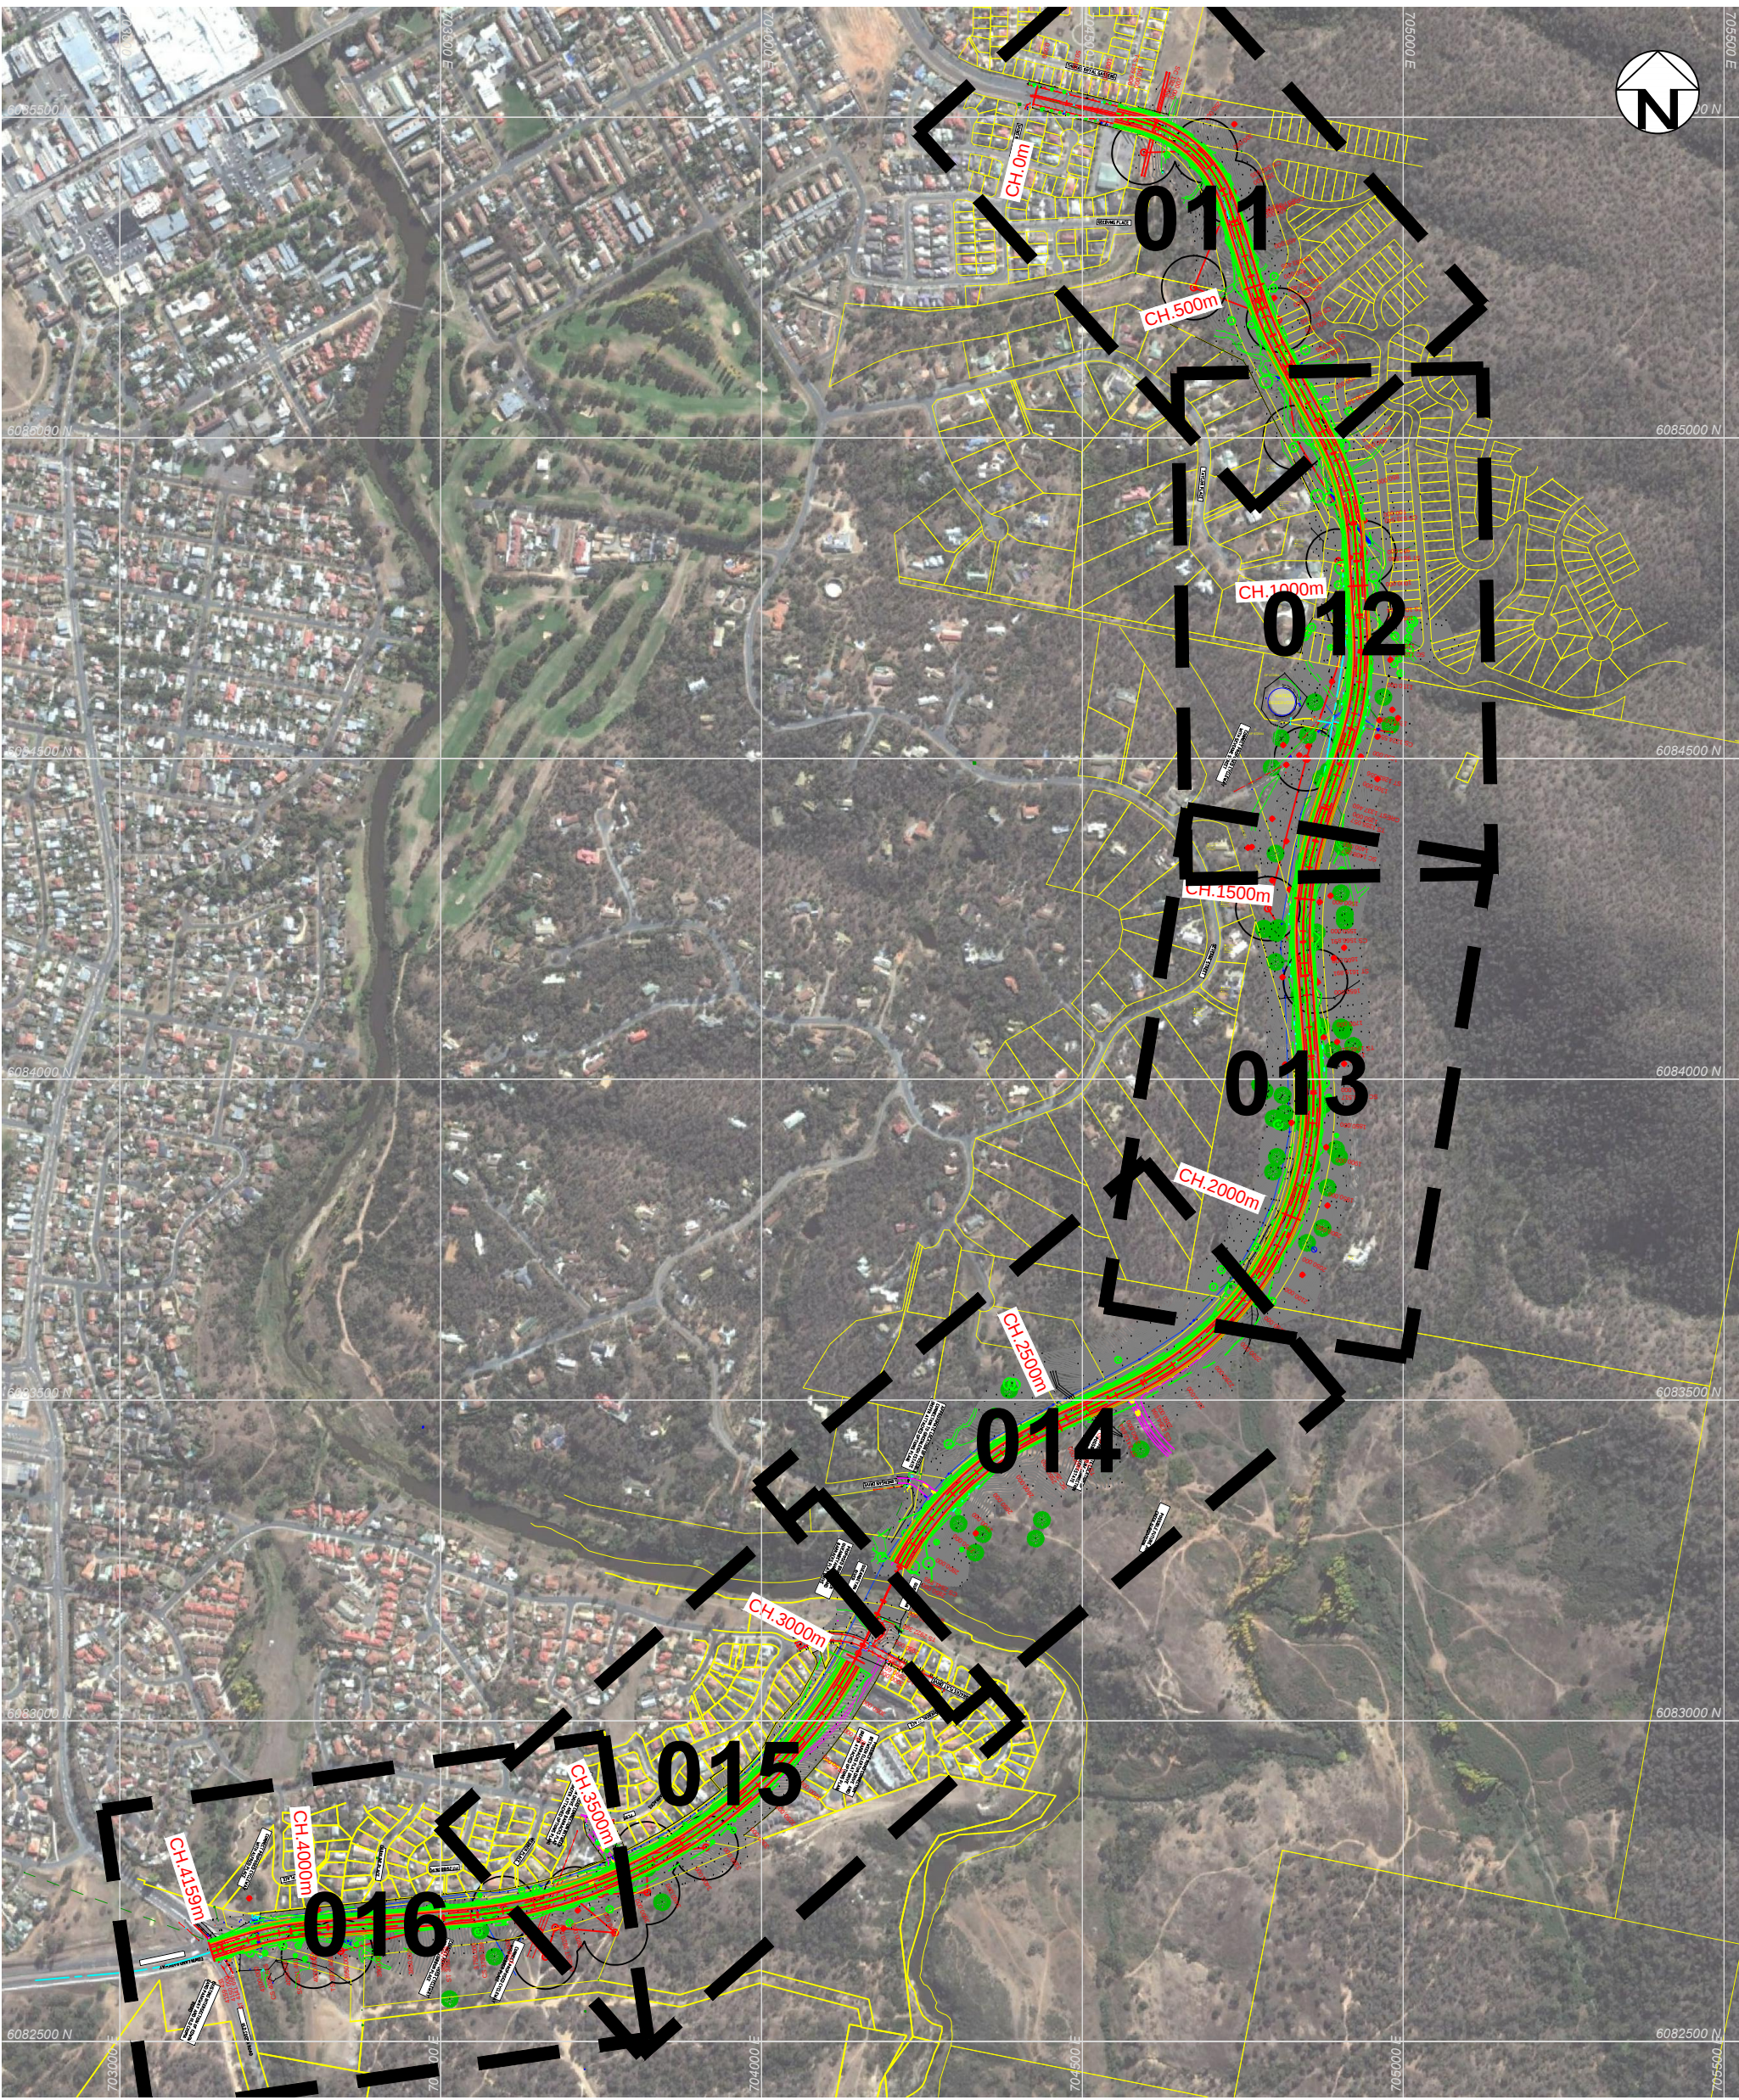

revision	no.	description	drawn	approved	date

LEGEND

COORDINATES SYSTEM: MGA ZONE 55, USING GDA94 DATUM

100

0

100

300

500

Scale (metres) 1:10000


drawn	BC / LH
approved	BC
date	28/07/14
scale	1:10000
original size	A3

coffey

client:	OPUS INTERNATIONAL CONSULTANTS		
project:	ELLERTON DRIVE EXTENSION ELLERTON DRIVE, QUEANBEYAN NSW		
title:	INVESTIGATION LOCATION PLAN		
project no:	GEOTFYSH09703AA	drawing no:	003
		rev:	A



revision	no.	description		drawn	approved	date

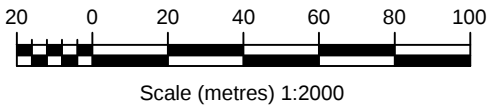


drawn	BC / LH
approved	BC
date	28/07/14
scale	1:2000
original size	A3




client:		OPUS INTERNATIONAL CONSULTANTS	
project:		ELLERTON DRIVE EXTENSION ELLERTON DRIVE, QUEANBEYAN NSW	
title:		INVESTIGATION LOCATION PLAN - SHEET 1 OF 6	
project no:		GEOTFYSH09703AA	drawing no: 011
			rev: A

PLOT DATE: 28/07/2014 10:33:54 AM DWG FILE: F:\GEO\TECHNICAL\PROJECTS\OTHER OFFICE\DOES\CANBERRA\GEOTFYSH09703AA\CAD\GEOTFYSH09703AADWG

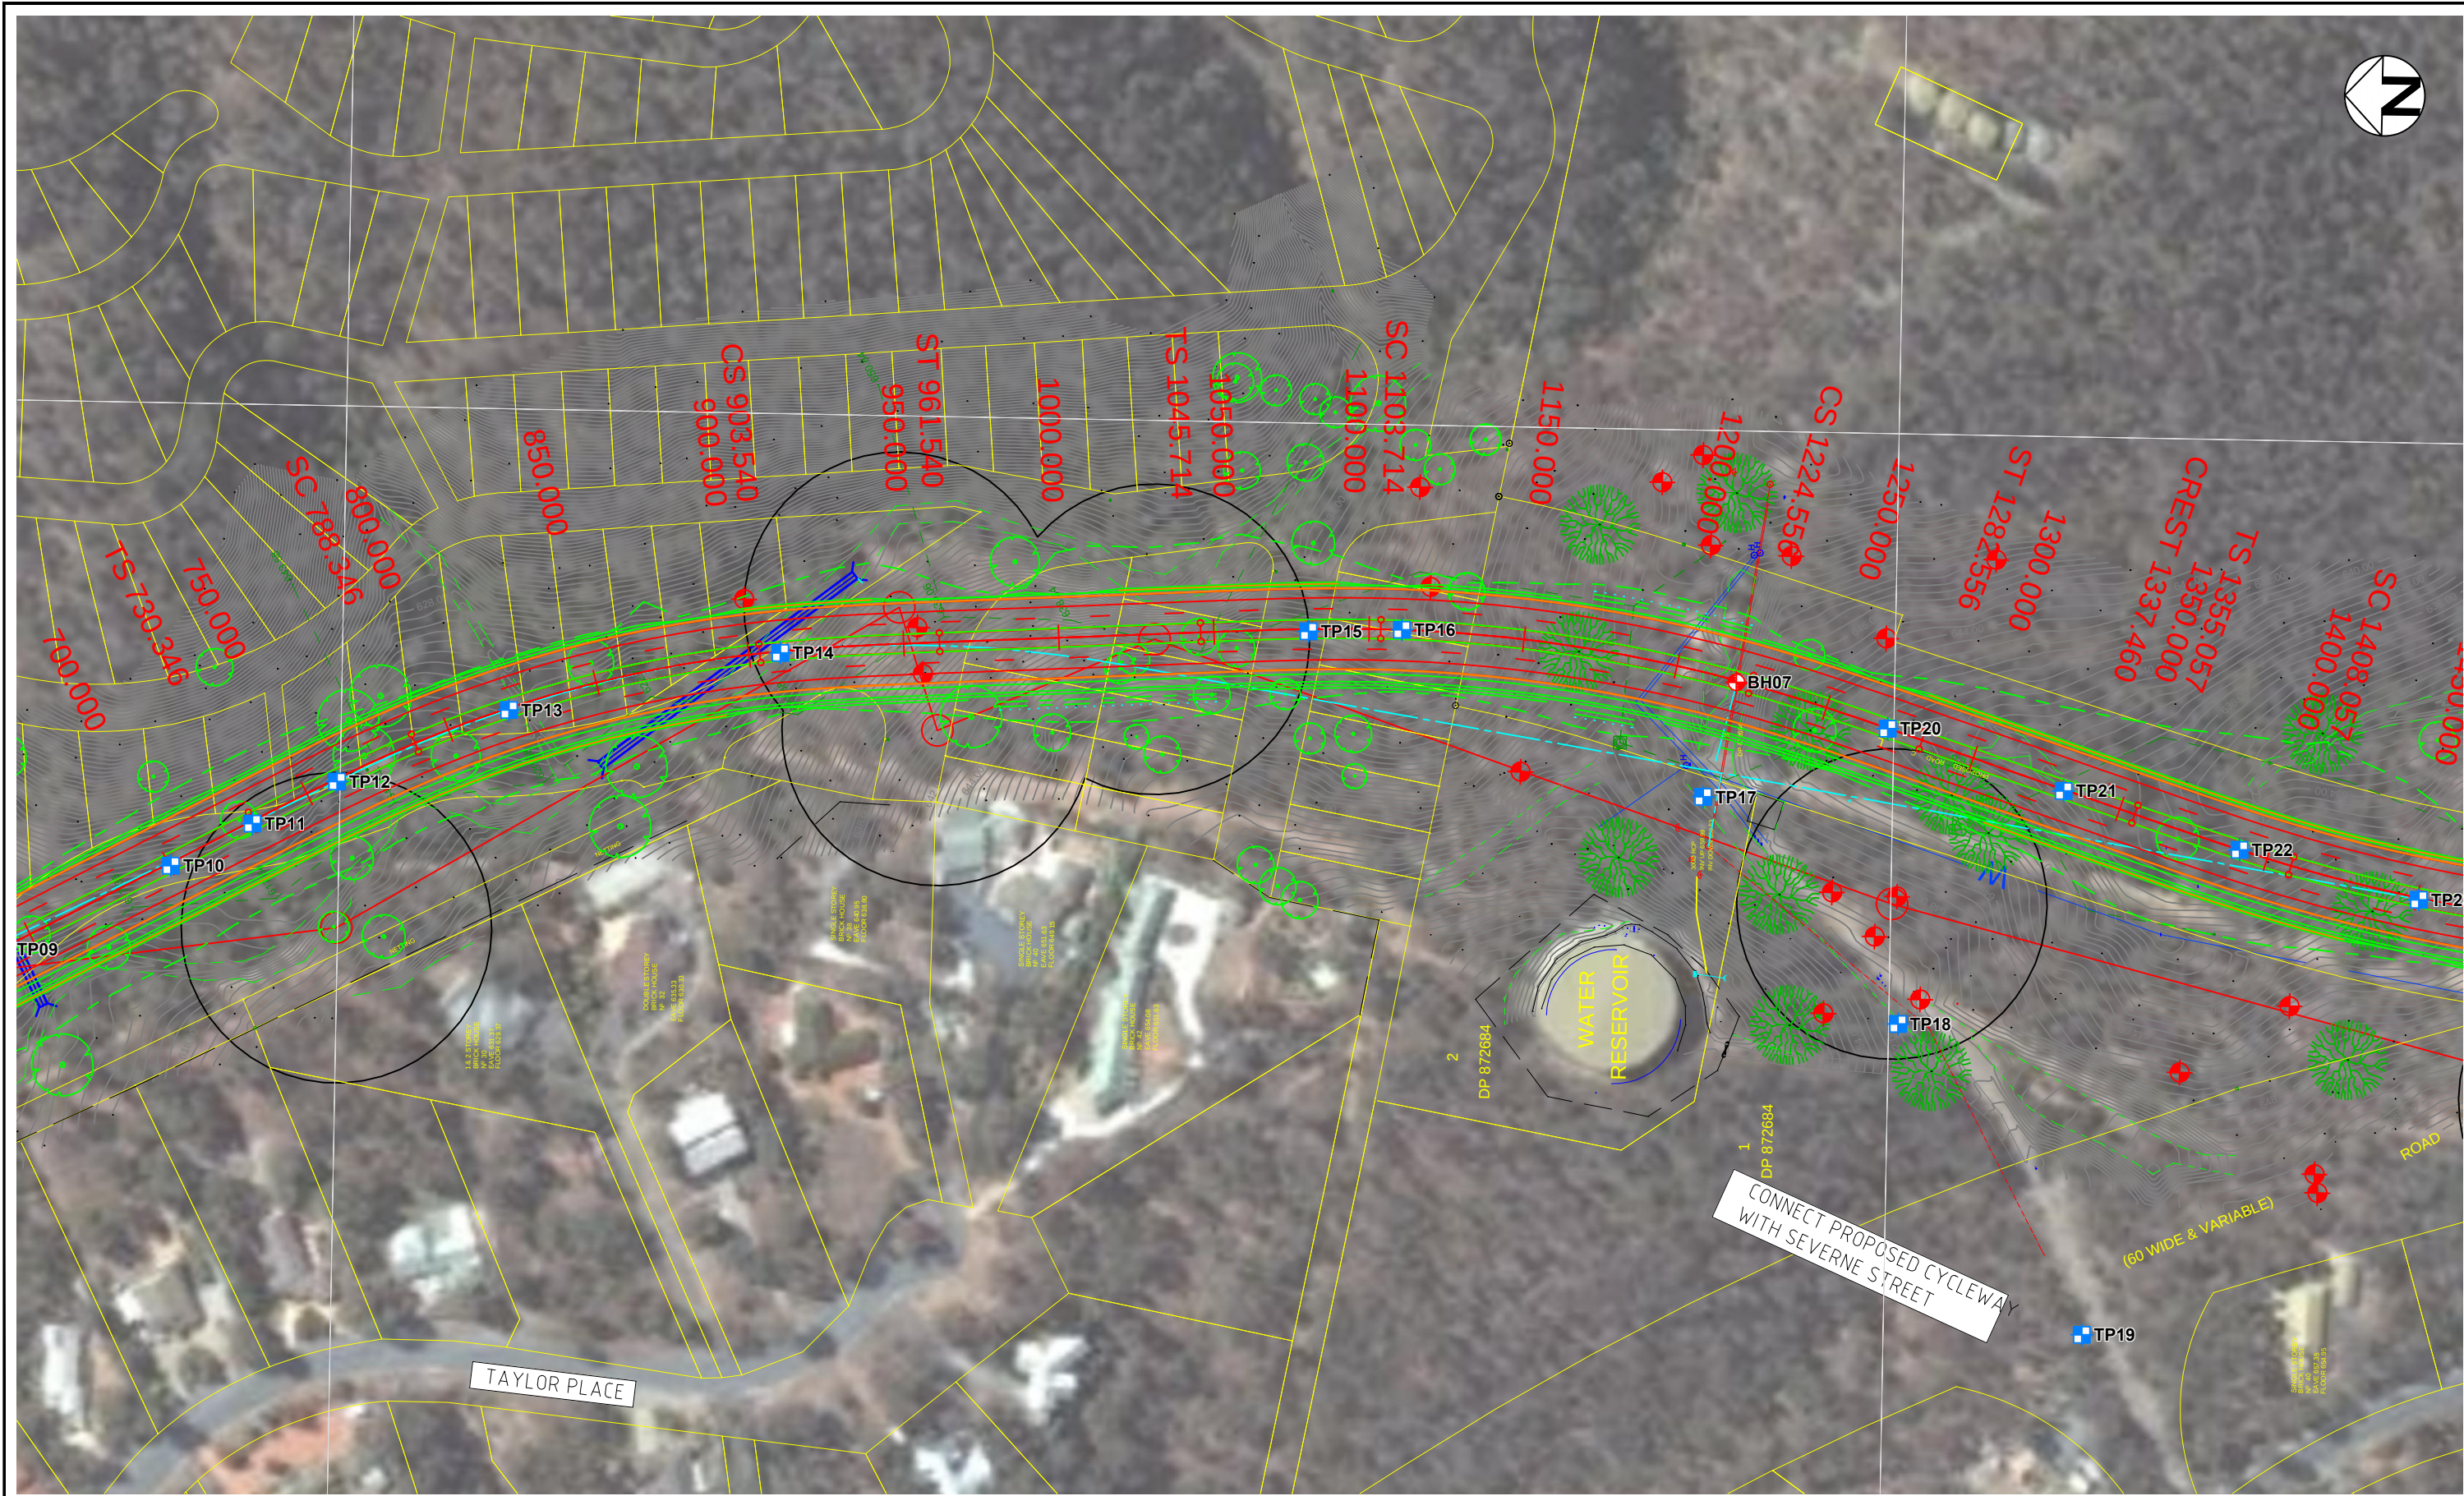

revision	no.	description		drawn	approved	date

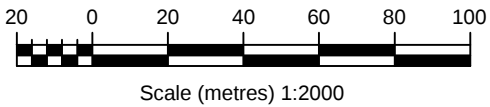


drawn	BC / LH
approved	BC
date	28/07/14
scale	1:2000
original size	A3



client:		OPUS INTERNATIONAL CONSULTANTS	
project:		ELLERTON DRIVE EXTENSION ELLERTON DRIVE, QUEANBEYAN NSW	
title:		INVESTIGATION LOCATION PLAN - SHEET 2 OF 6	
project no:		GEOTFYSH09703AA	drawing no: 012
			rev: A

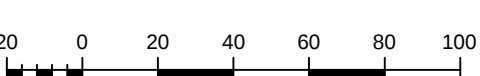

revision	no.	description	drawn	approved	date		drawn	BC / LH		client:	OPUS INTERNATIONAL CONSULTANTS				
							approved	BC		project:	ELLERTON DRIVE EXTENSION ELLERTON DRIVE, QUEANBEYAN NSW				
							date	28/07/14		title:	INVESTIGATION LOCATION PLAN - SHEET 3 OF 6				
							scale	1:2000		project no:	GEOTFYSH09703AA	drawing no:	013	rev:	A
							original size	A3							

PLOT DATE: 28/07/2014 10:48:10 AM DWG FILE: F:\GEO\TECHNICS\1\PROJECTS\OTHER OFFICE\DOES\CANBERRA\GEOTFYSH09703AA\CA\GEO\TYSH09703AA.DWG