


COLLETT STREET

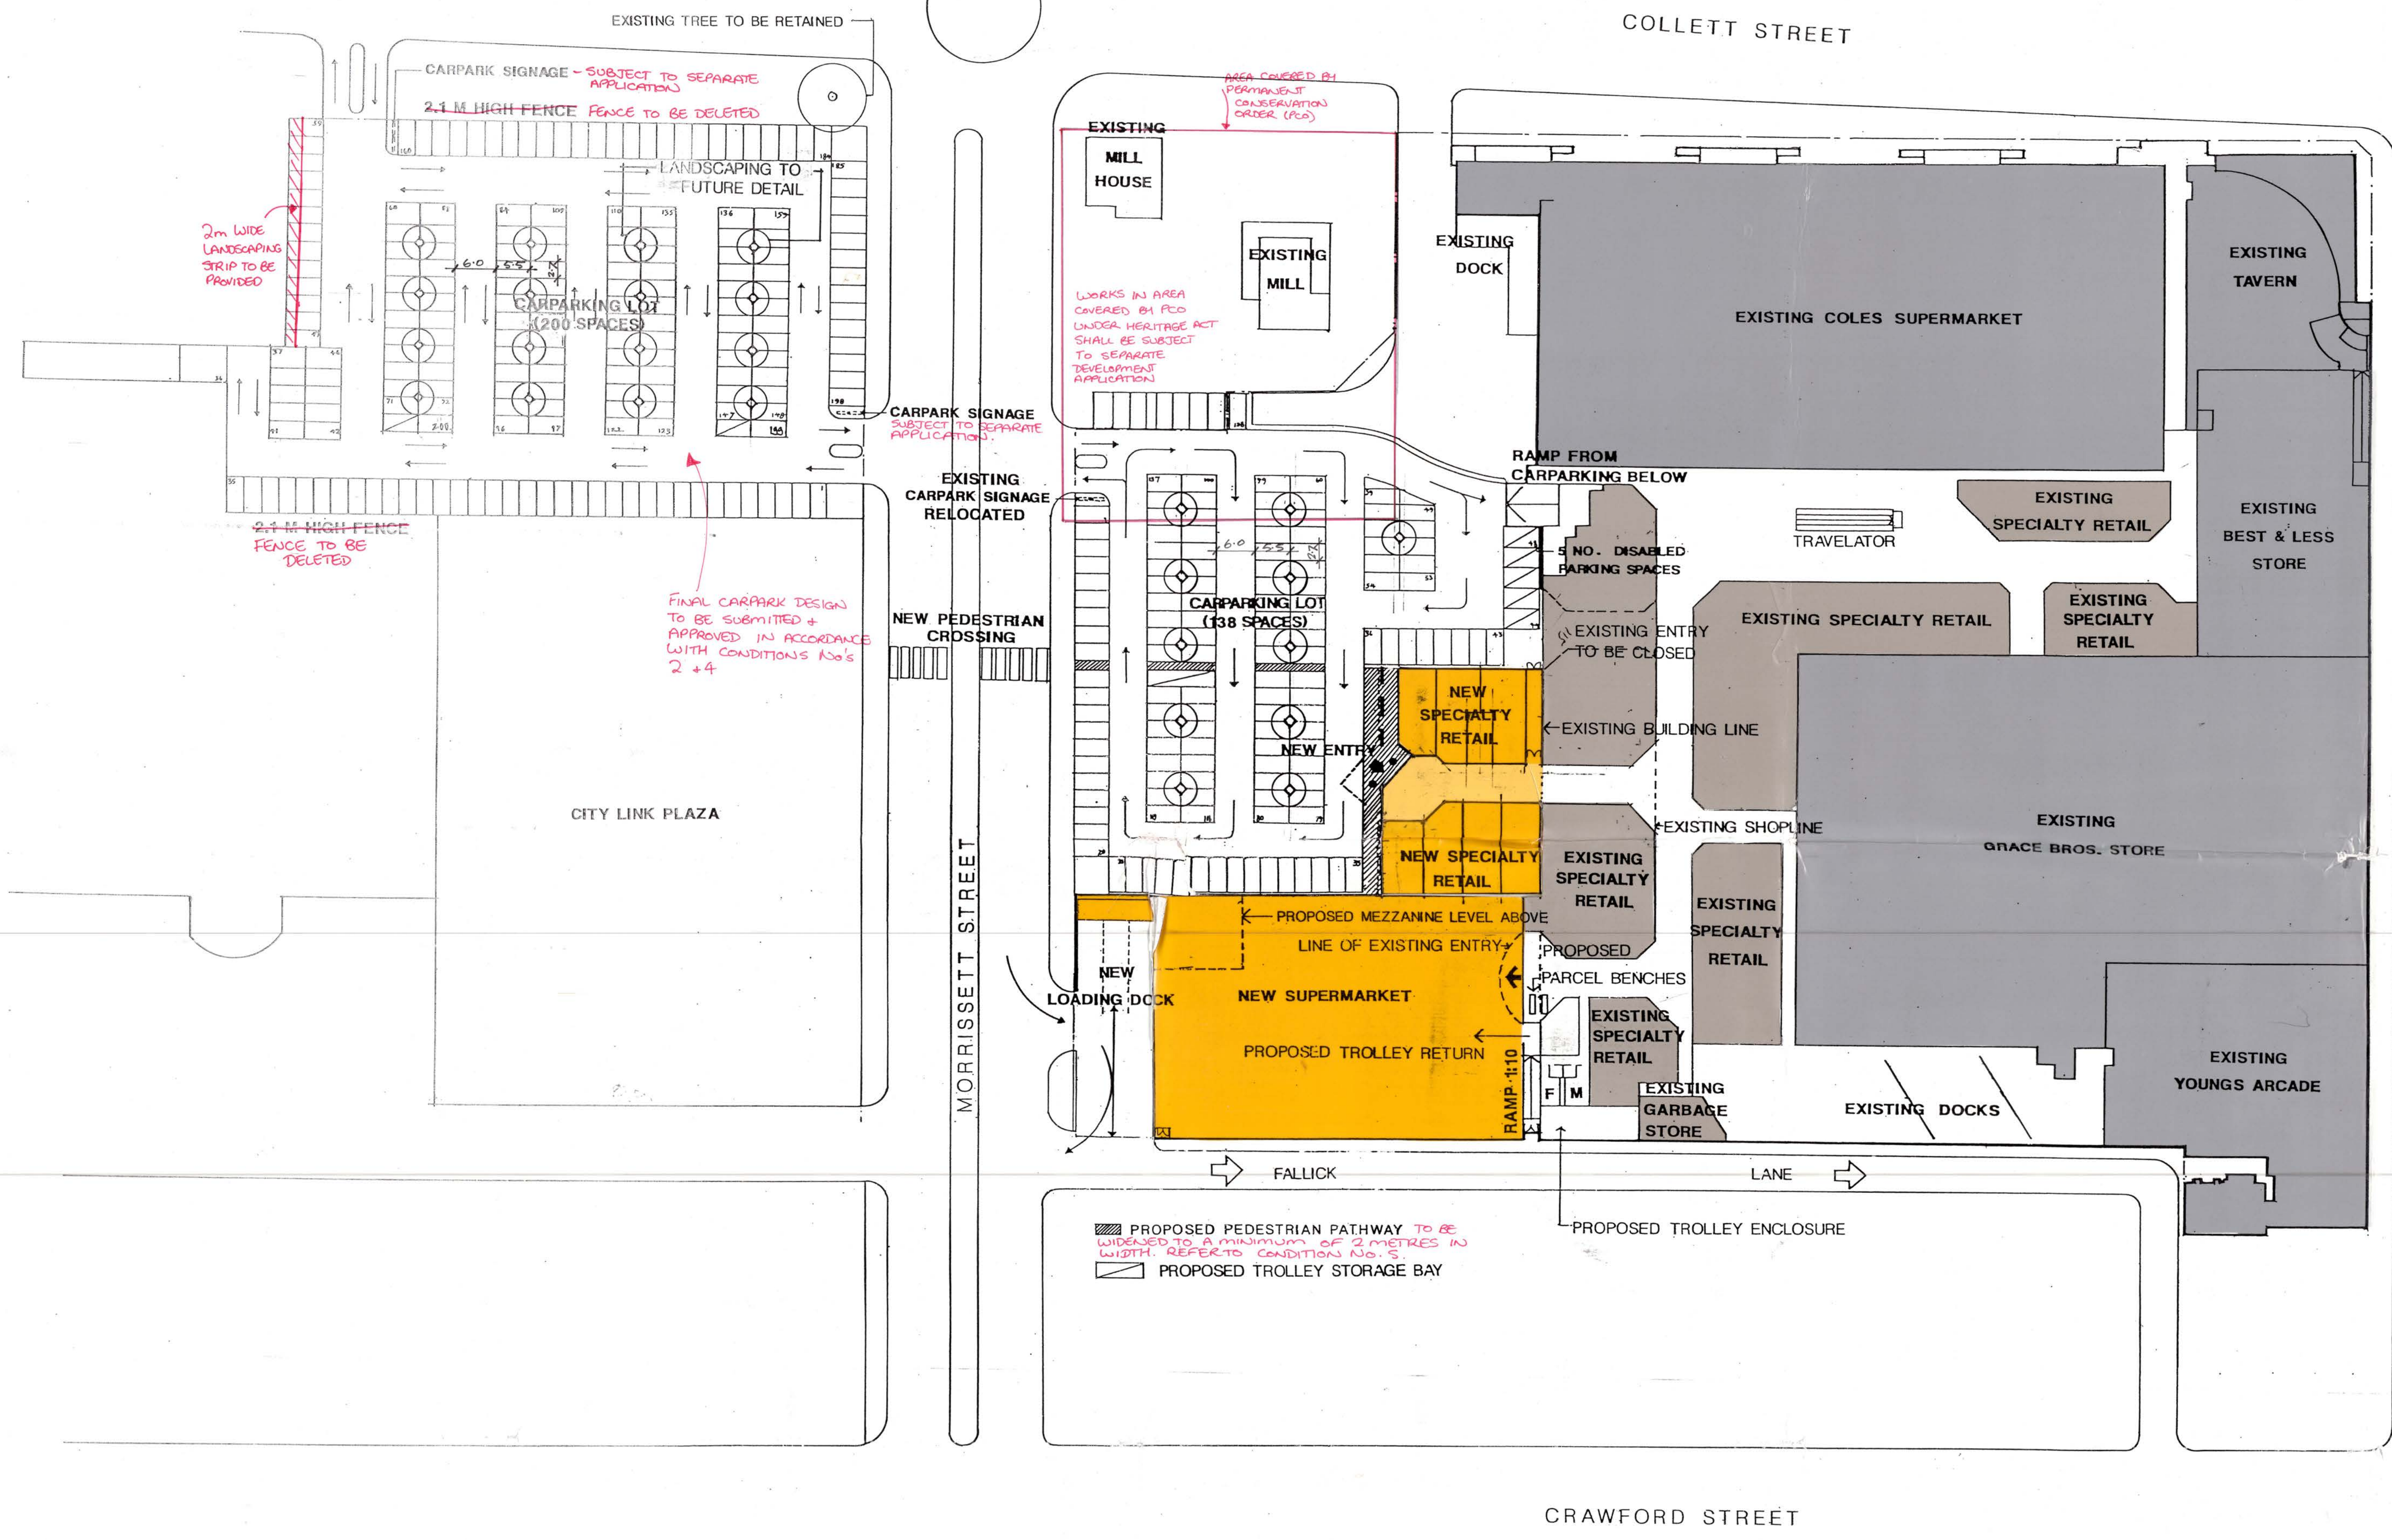

MONARO STREET

$$495 \times 61$$
$$+ 48 \times 40$$
$$\begin{array}{r} 3019.5 \\ 1920 \\ \hline 4939.5 \end{array}$$


**CITY OF QUEANBEYAN
ENVIRONMENTAL SERVICES**
APPROVAL OF PLAN OF DEVELOPMENT UNDER THE
ENVIRONMENTAL PLANNING & ASSESSMENT ACT, 1979

DIA No: DA 950033


APPROVAL No: DA 950035

DATE APPROVED: 23 May '95


SIGNATURE: [Signature]

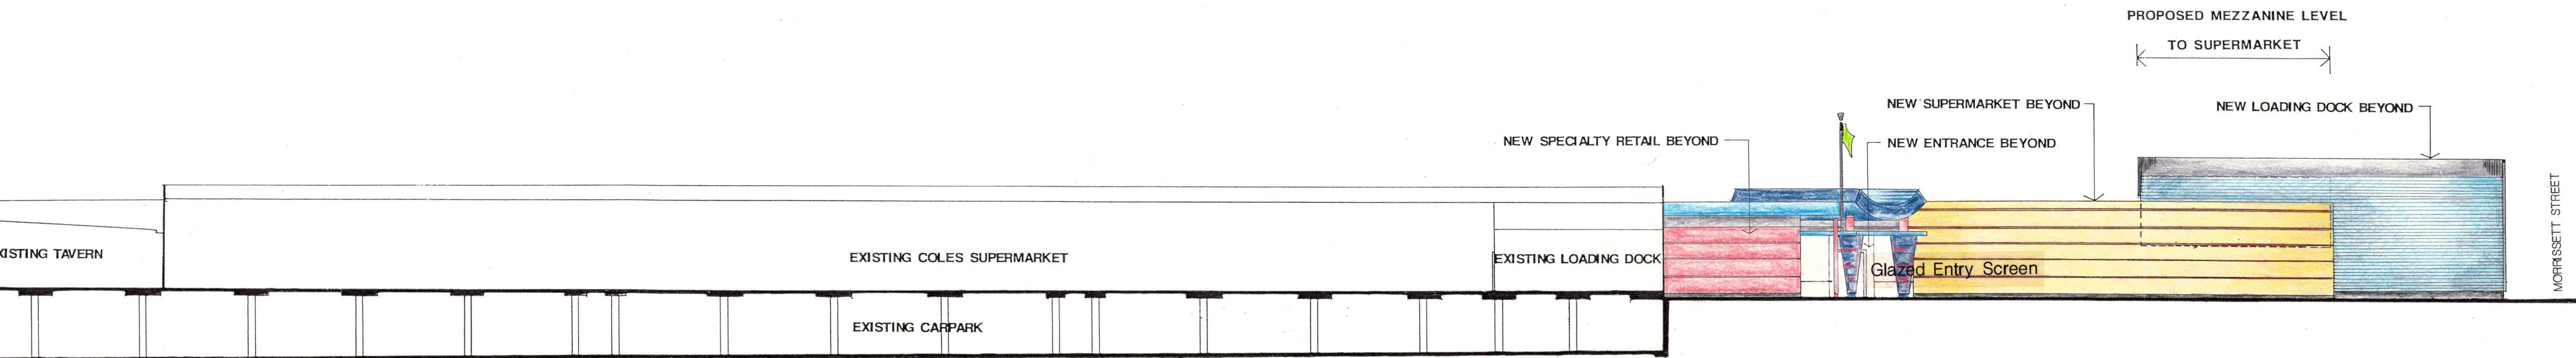

SECTION 1

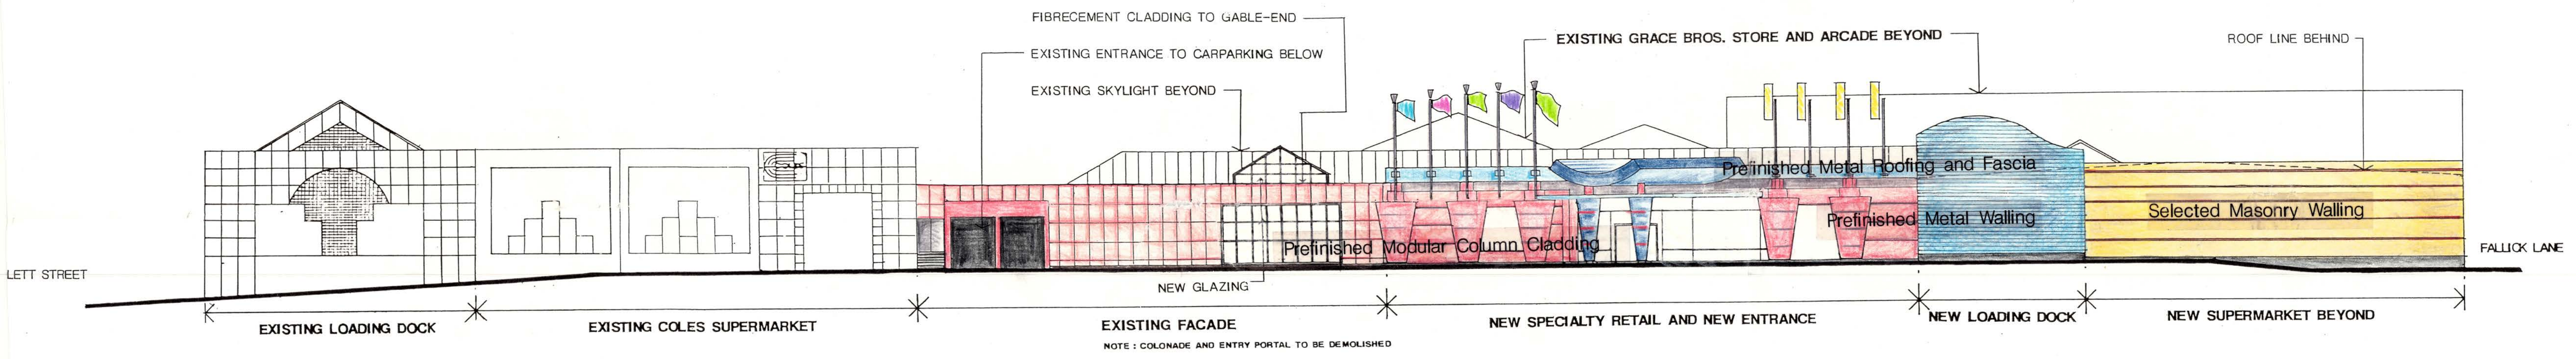

MORRISSETT STREET ELEVATION

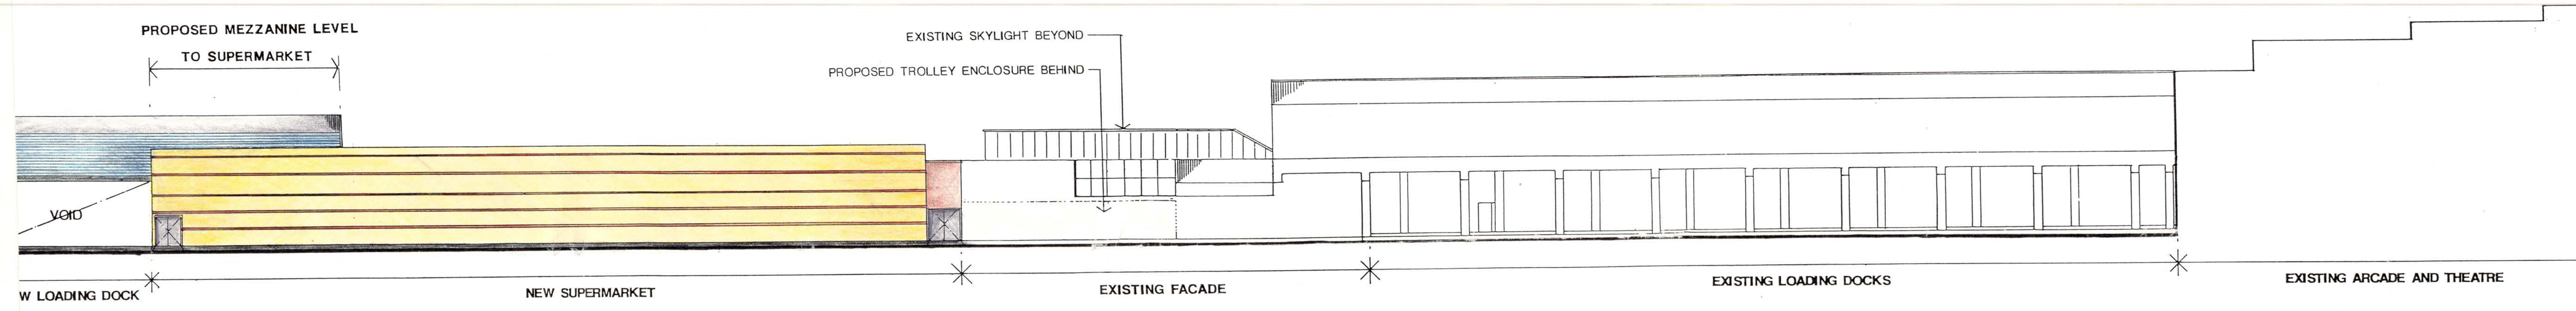

FALLICK LANE ELEVATION

CITY OF QUEANBEYAN
ENVIRONMENTAL SERVICES
APPROVAL OF PLAN OF DEVELOPMENT UNDER THE
ENVIRONMENTAL PLANNING & ASSESSMENT ACT, 1979
DIA No. DA 9500233
APPROVAL No. DA 9500233
DATE APPROVED 23 May 95
SIGNATURE: [Signature]



CITY OF QUEANBEYAN
ENVIRONMENTAL SERVICES
APPROVAL OF PLAN OF DEVELOPMENT UNDER THE
ENVIRONMENTAL PLANNING & ASSESSMENT ACT, 1979
DIA No: DA 950033
APPROVAL NO: DA 950033
APPROVED: 23 May 95
g bedford

VERSIDE PLAZA SHOPPING CENTRE - QUEANBEYAN

PROPOSED ALTERATIONS
AND ADDITIONS

THE RICE DAUBNEY GROUP
RETAIL PLANNING & DESIGN

0 5 10 15 20
DA-03
NOVEMBER 1994