


THOMAS

ROYAL

GARDENS

NOTES

1. FOR LEGEND REFER TO DRG T-C0040.00-300.

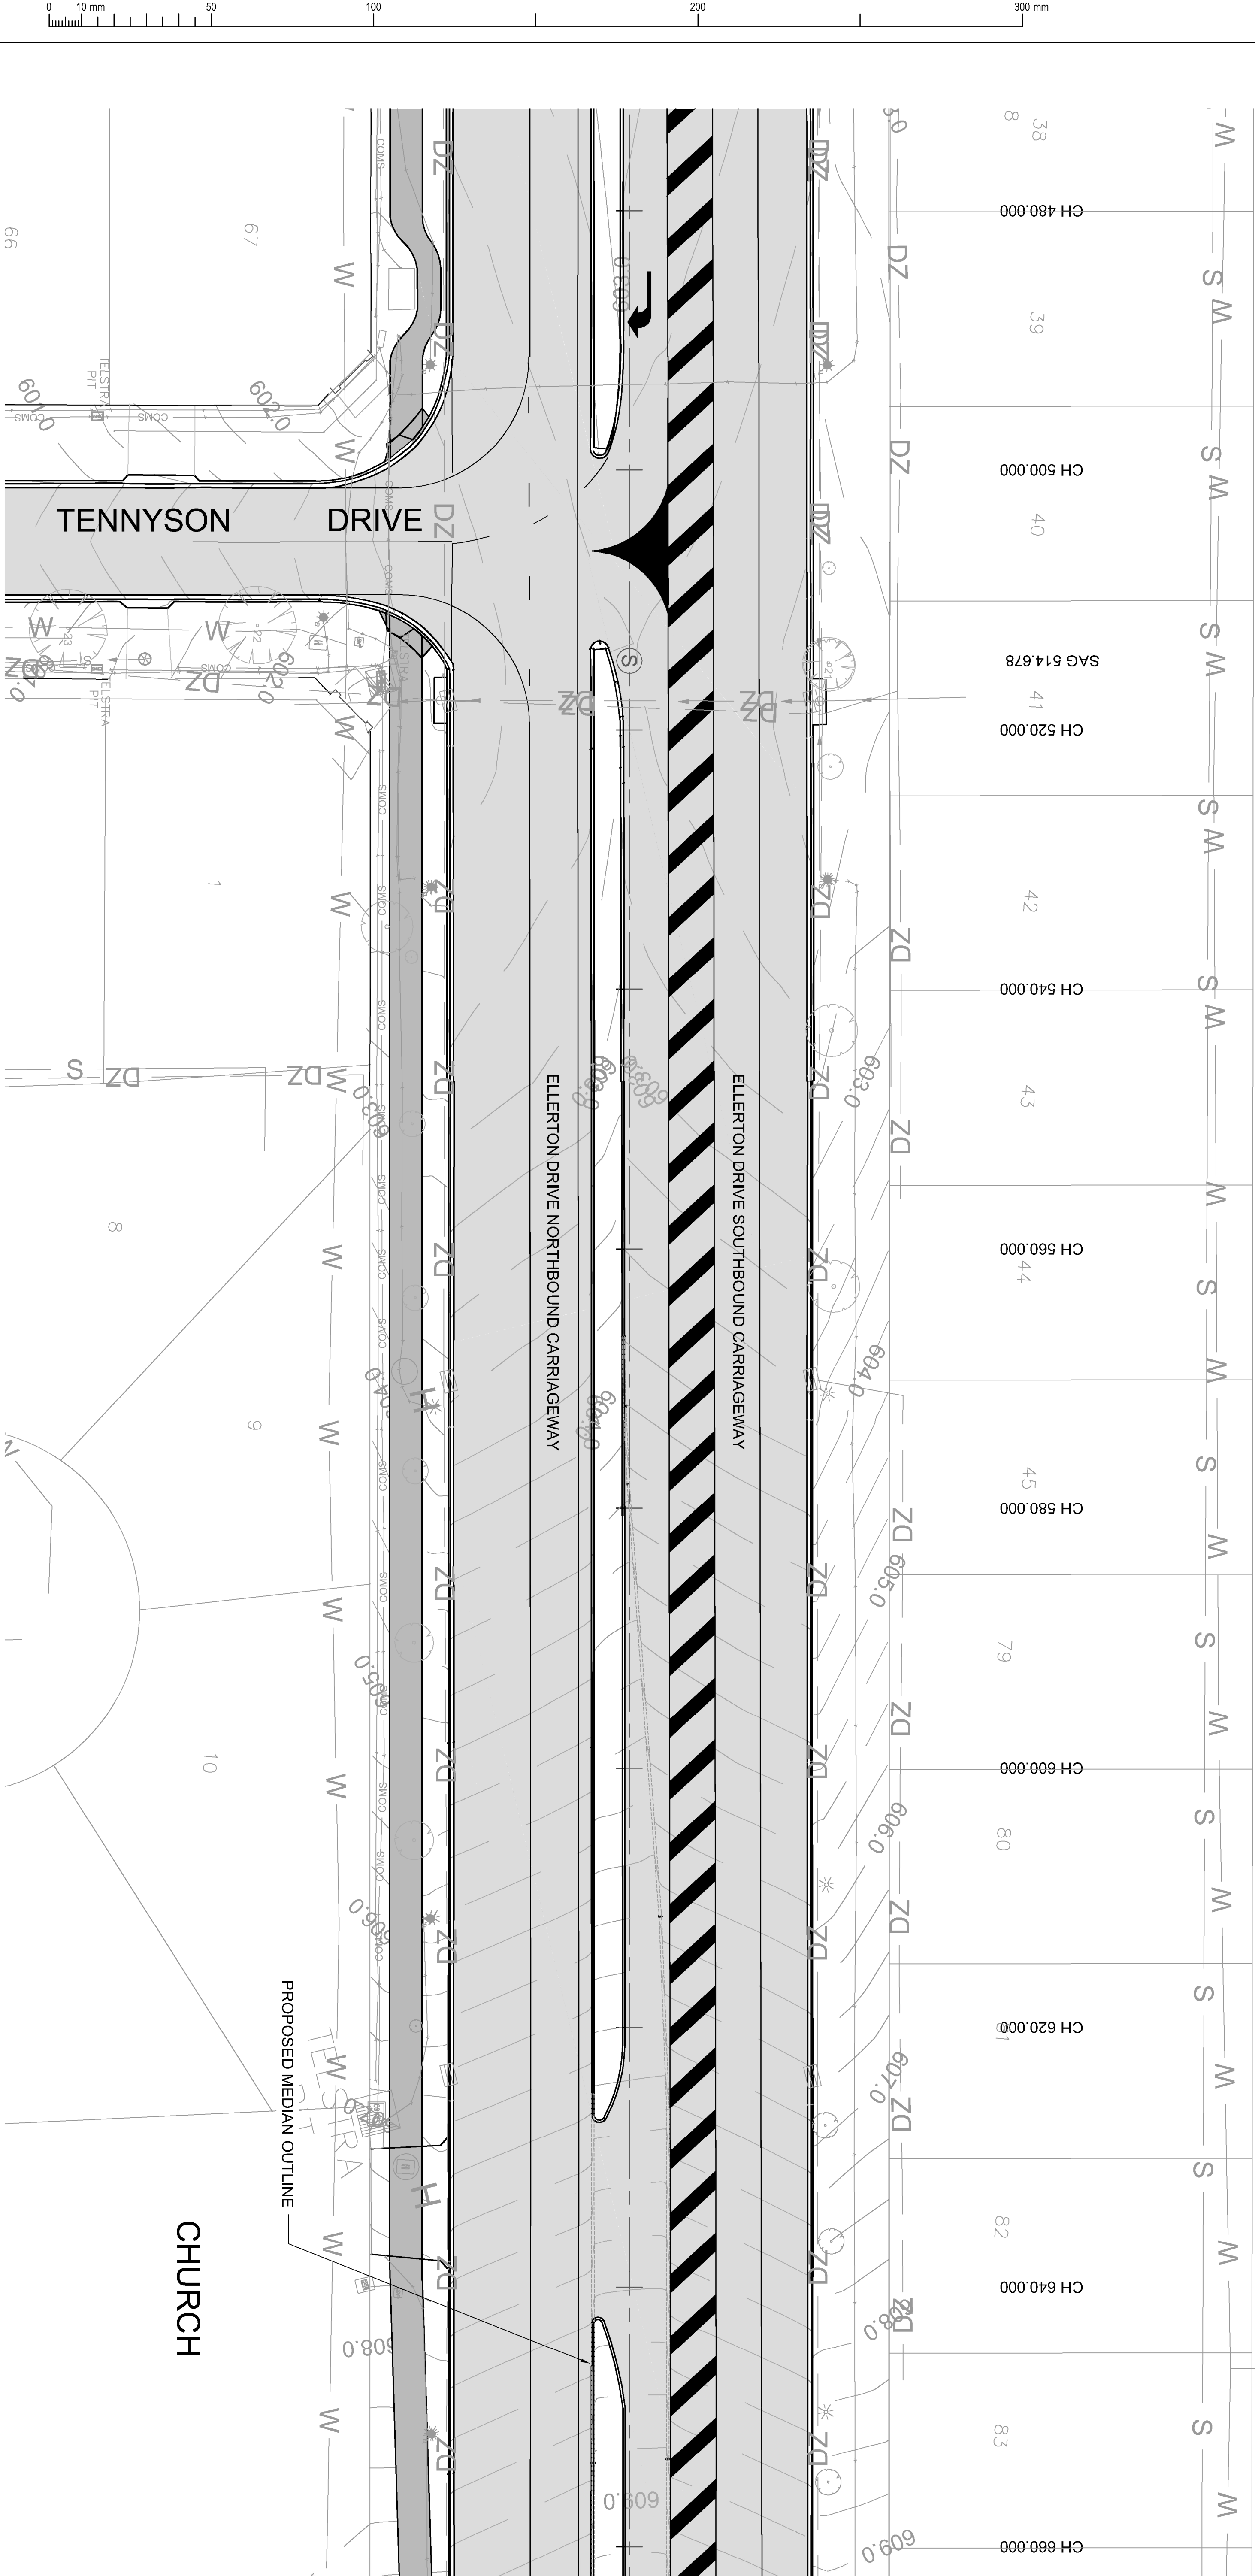


PLAN

PRELIMINARY ISSUE
NOT FOR CONSTRUCTION


Revision		Amendment	Approval		Revision Date

				Project	
Queanbeyan City Council		Canberra Office		QUEANBEYAN CITY COUNCIL	
Unit 18, Mitchell Business Centre		160 Lyssagh Street		ELLERTON DRIVE EXTENSION	
ACT 2911, Australia		13.07.2014		PRELIMINARY SKETCH PLAN - STAGE 1	
Drawn		Designed		Approved	
J. LEITHHEAD		C. NOVATI		M. HILL	
Project No.		Scale		Revision Date	
T-C0040.00		1:250@A1		13.07.2014	
Drawing No.		Sheet		Revision	
PSP REPORT APPENDIX H		INTERSECTION PLAN		SK02	
		TENNYSON DRIVE			

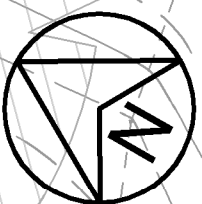

NOTES

1. FOR LEGEND REFER TO DRG T-C0040.00-300.

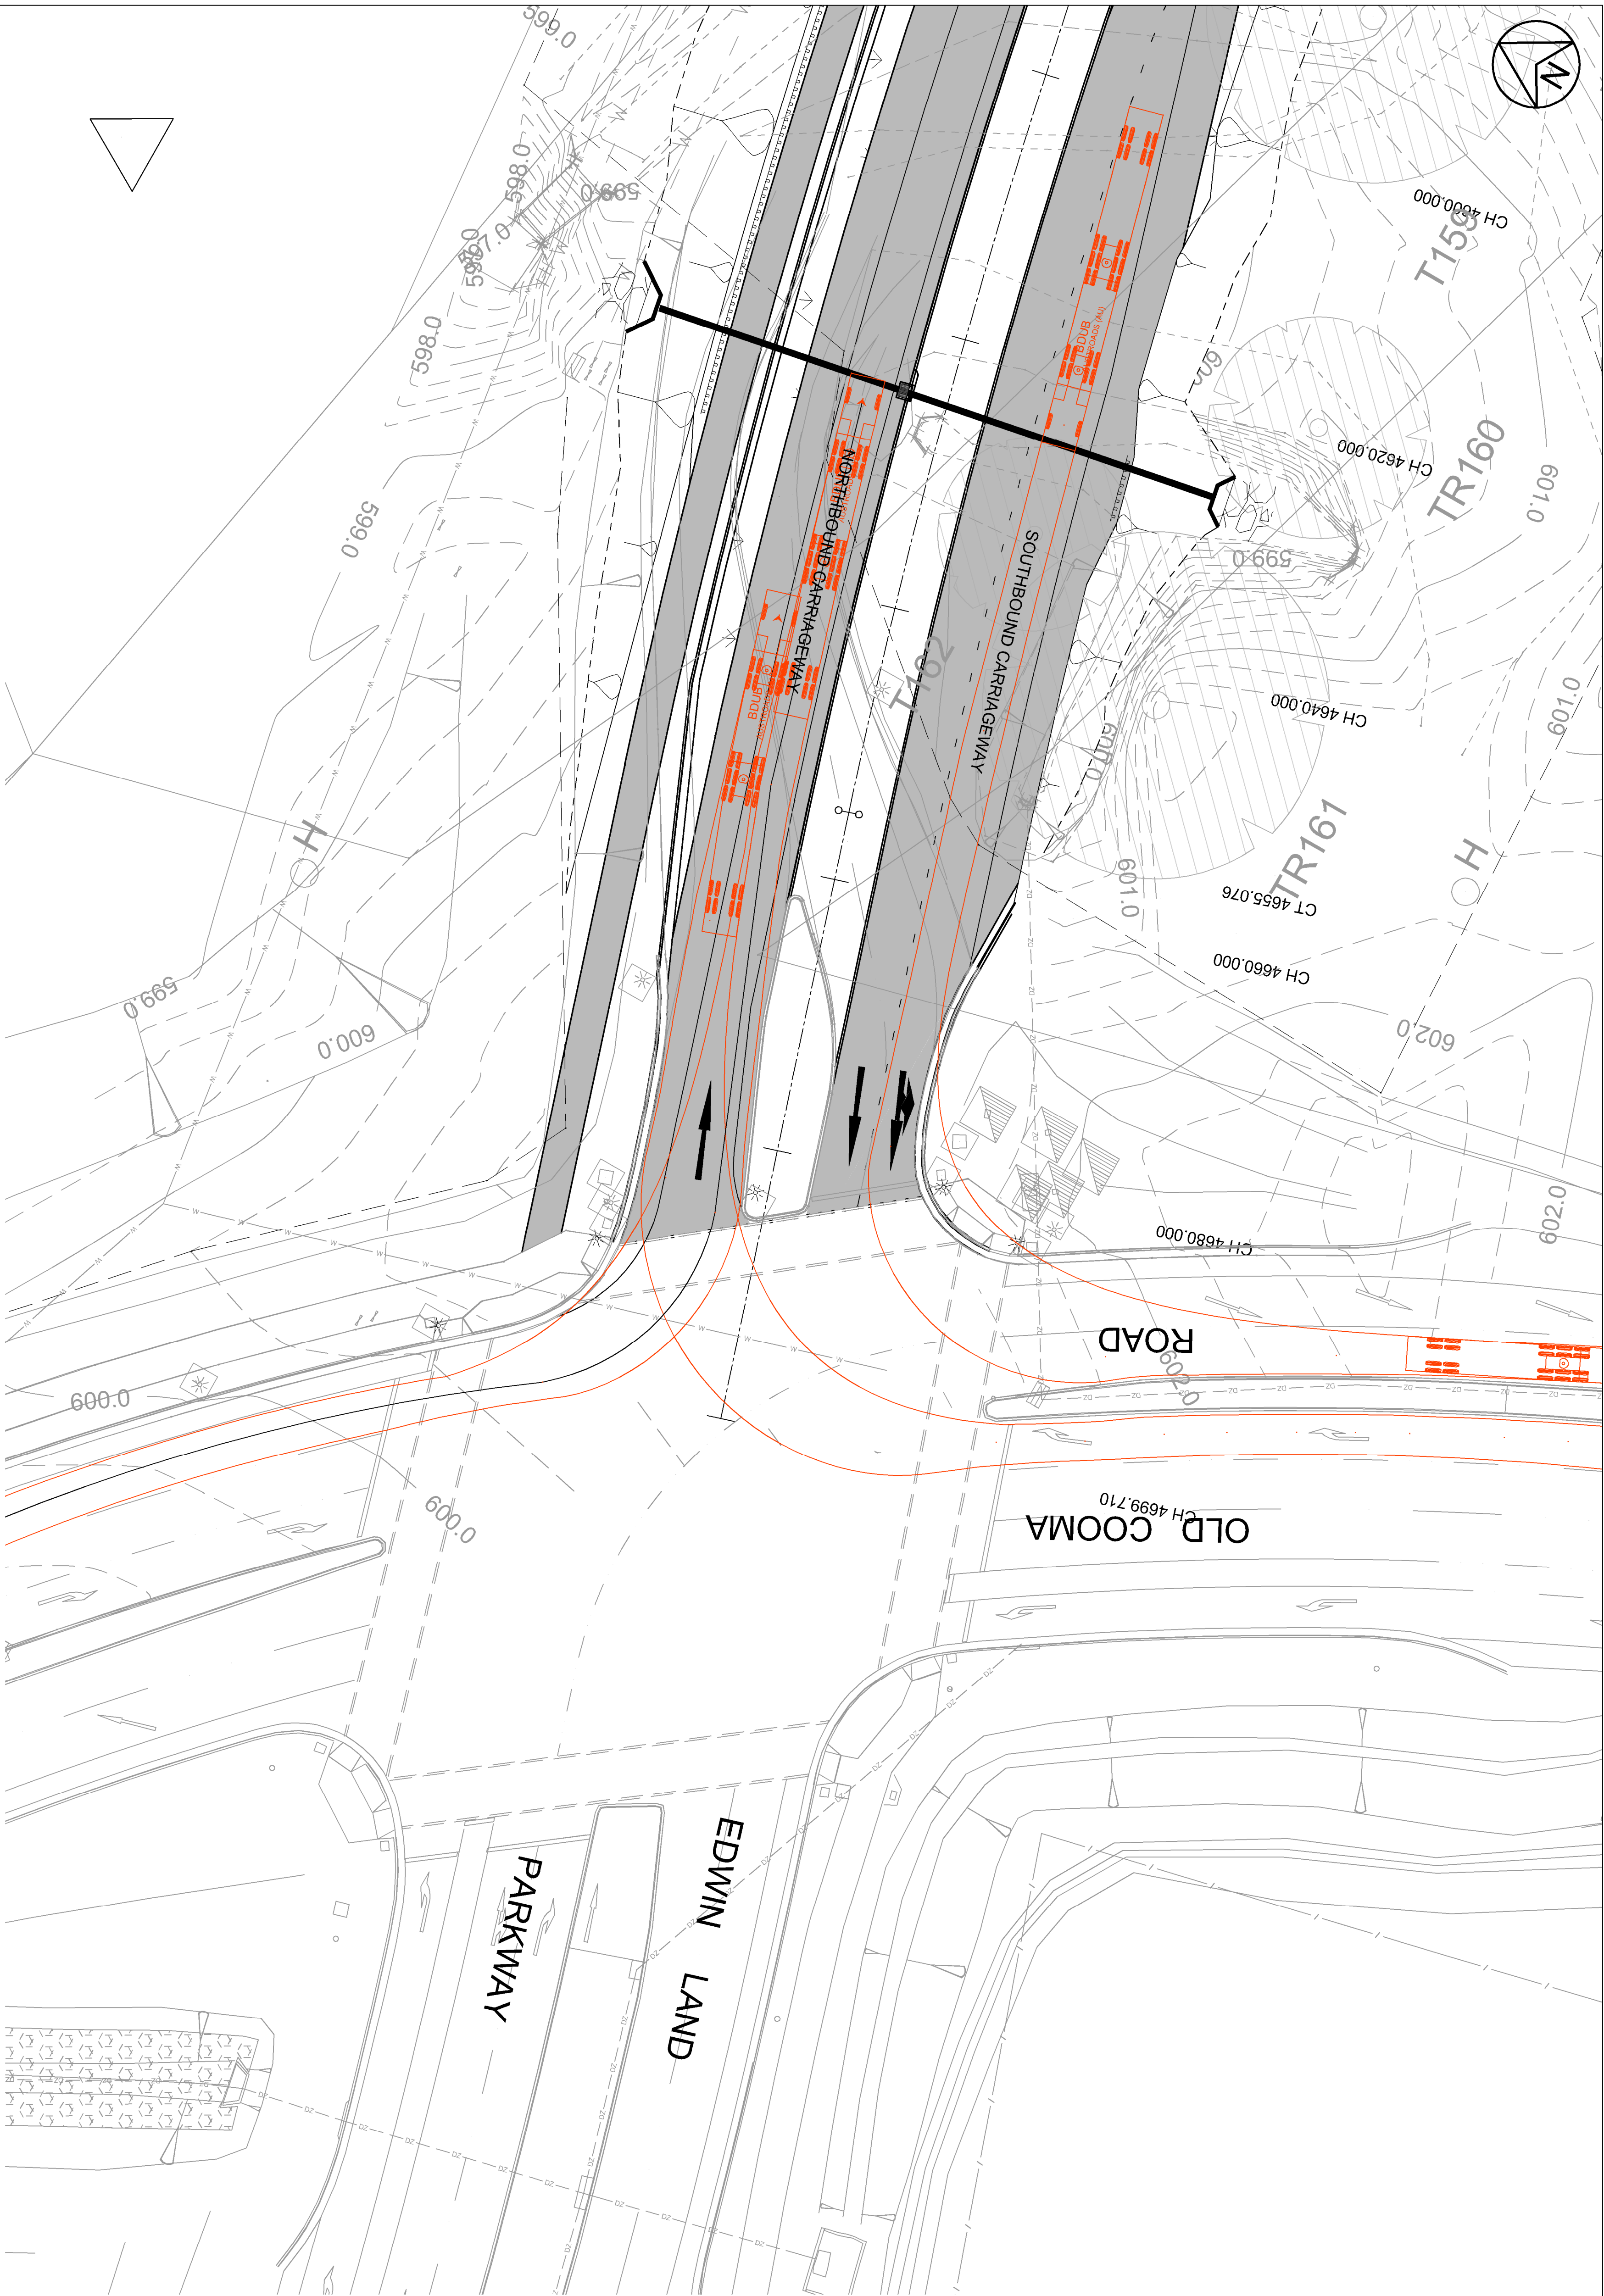

PLAN

Revision	Amendment	Approval	Revision Date



Canberra Office
+61 2 6133 2700
Unit 18, Mitchell Business Centre
160 Lyngdon Street
ACT 2911, Australia

Drawn
J. LEITHHEAD
Designed
C. NOVATI
Approved
M. HILL
Scale
1:250@A1
Revision Date
13.07.2014

Project No.
T-C0040.000



Project
QUEANBEYAN CITY COUNCIL
ELLERTON DRIVE EXTENSION
PRELIMINARY SKETCH PLAN - STAGE 1

Sheet
INTERSECTION PLAN
EDWIN LAND PARKWAY - OLD COOMA ROAD

Drawing No.
PSP REPORT APPENDIX H

Sheet No.
SK03

PRELIMINARY ISSUE
NOT FOR CONSTRUCTION

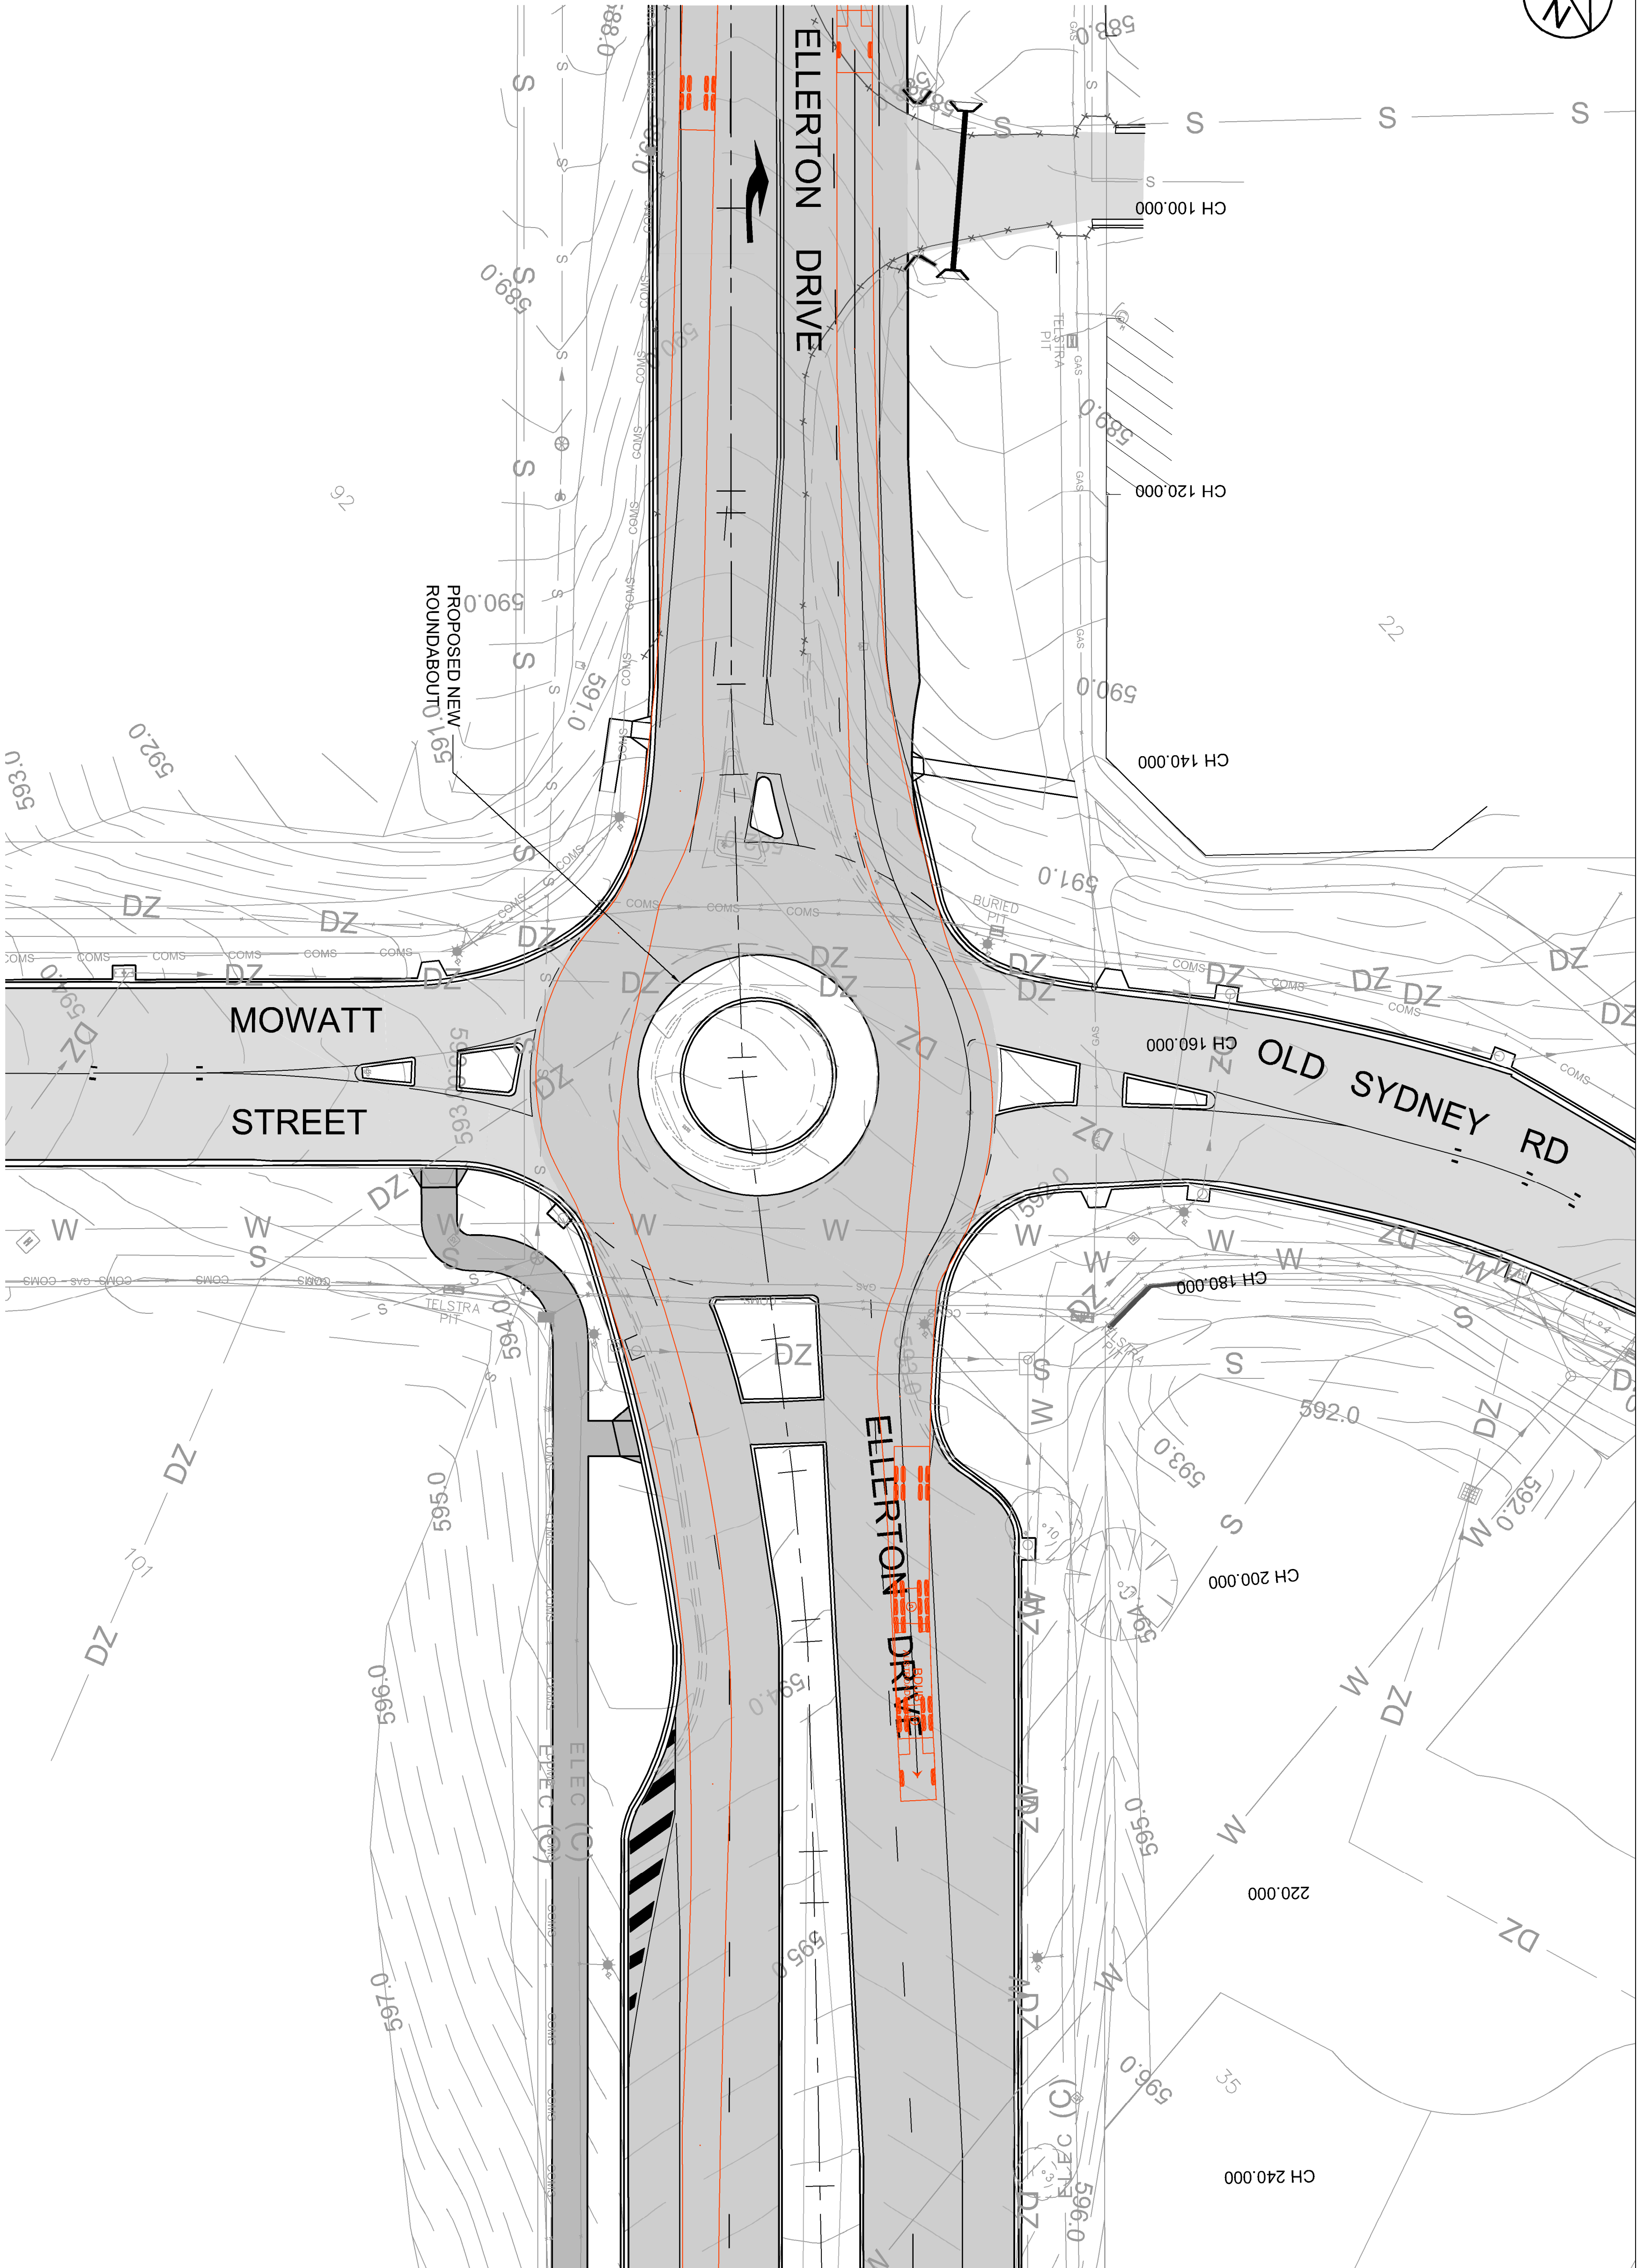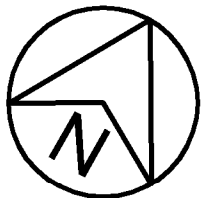

PLAN

NOTES

1. FOR LEGEND REFER TO DRG T-C0040.00-300.

PRELIMINARY ISSUE
NOT FOR CONSTRUCTION

Revision			Amendment			Approved			Revision Date		

